



COURISTAN

THIS SEAMING LAYOUT IS BASED ON PLANS SUBMITTED BY THE INTERIOR DESIGNER / CLIENT. DUE TO 3% MANUFACTURING TOLERANCES AND ON SITE CONDITIONS THE SEAM LINES AND DIMENSIONS SHOWN ARE FOR GUIDANCE ONLY. ADDITIONAL SEAMS MAY BE REQUIRED.

PLAN KEY:

- KNOWN SEAM LINES
- △ ROLL #
- ⤵ ROLL LENGTH

CARPET EXTENT

REVISIONS:
1. TRANSITION BLUE/GREEN SEAM UPDATED BASED ON 4740" RADIUS HITTING CENTRAL BETWEEN ESCALATORS.
INSTALLATION NOTES ADDED. DESIGN DETAIL UPDATED. 17 JUNE 2010

COURISTAN
PROJECT REFERENCE:

P.C.C.A
LEVELS TWO
AND FIVE

YARDAGE BASED ON	12'	GOODS:	AX
SECOND FLOOR			
TRANSITION		=	16sy
STAIRS AND ADA		=	108sy
ARCH STREET CONCOURSE		=	1978sy
ATRIUM - ENTRY		=	1936sy
ATRIUM - ENTRY		=	1104sy
2ND FLOOR TOTAL =			5140sy

FIFTH FLOOR			
PRE-FUNCTION		=	2656sy
PRE-FUNCTION		=	1128sy
5TH FLOOR TOTAL =			3784sy

PROJECT TOTAL = 8924sy

[T/O REF: CB611-03-REV 1, 24.MAY.2010]

APPROVED FOR LAYOUT BY: _____ DATE: _____
(CLIENT)

APPROVED FOR YARDAGE BY: _____ DATE: _____
(INSTALLER)

SCALE: 1/48" = 1' DATE: 17 JUNE.2010

DRAWN BY: MD/MC ORDER #:

DRAWING #: _____ REVISION #: _____

CB611-03-P1 1
1 OF 2

PHASE 2

PHASE 1

MATCH LINE


PLEASE NOTE
OWING TO THE CENTERING OF ARCH STREET RUGS AS NOTED
POSITION OF TRANSITION PATTERN TO ARCHITECTURAL DETAIL
MAY DIFFER ON INSTALLATION

SECOND FLOOR

CENTER RUGS

CENTER RUG

ROLLS 1 AND 2 ARE COMBINED.
ROLL 1 = 12' TRANSITION.
ROLL 2 = 45' ENTRANCE
= 36' STAIRS

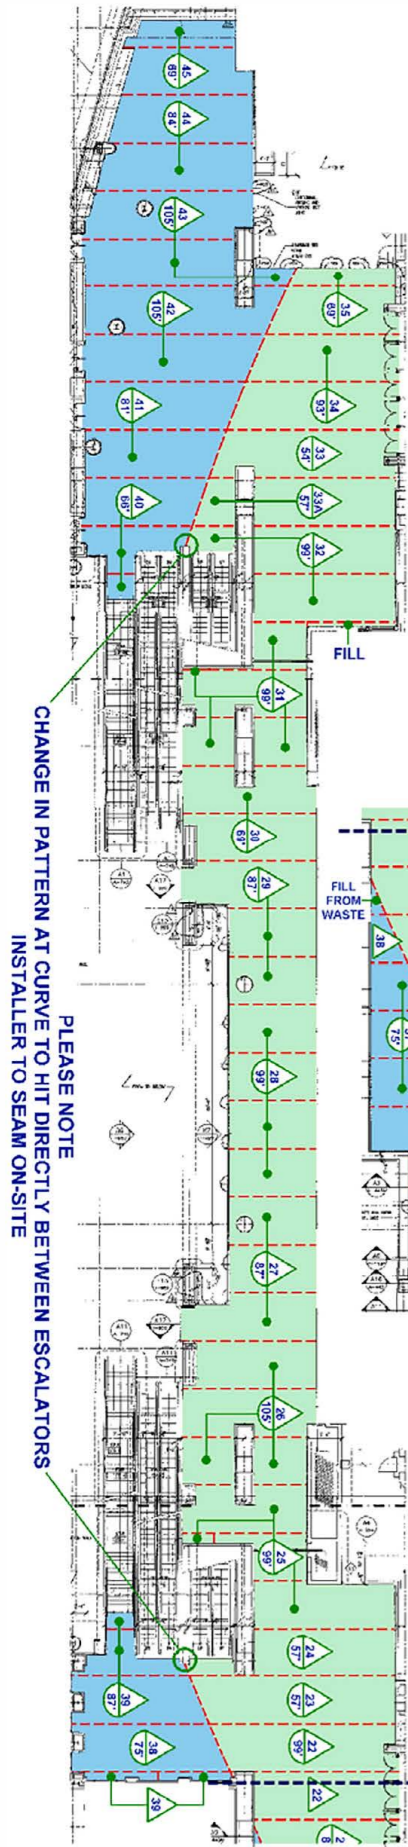

CHANGE IN PATTERN AT CURVE TO HIT DIRECTLY BETWEEN ESCALATORS
INSTALLER TO SEAM ON-SITE

PLEASE NOTE

FILL FROM WASTE

MATCH LINE



SCALE: 1/48" = 1'