


GENERATED USING
PRODUCTION DESIGNS
FROM CUK10609

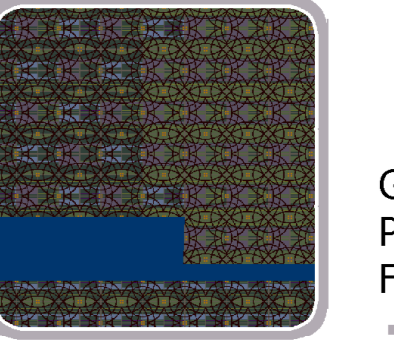


GENERATED USING
PRODUCTION DESIGNS
FROM CUK10609


PROJECT

CB611-09
P.C.C.A.
LEVEL 1 AND 5
VERSION 1



APPROVED BY:

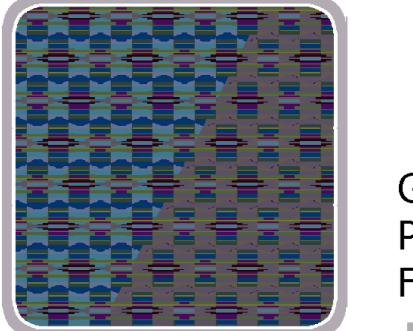

GENERATED USING
PRODUCTION DESIGNS
FROM CUK10609

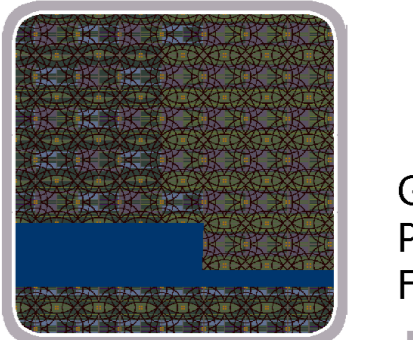

GENERATED USING
PRODUCTION DESIGNS
FROM CUK10609

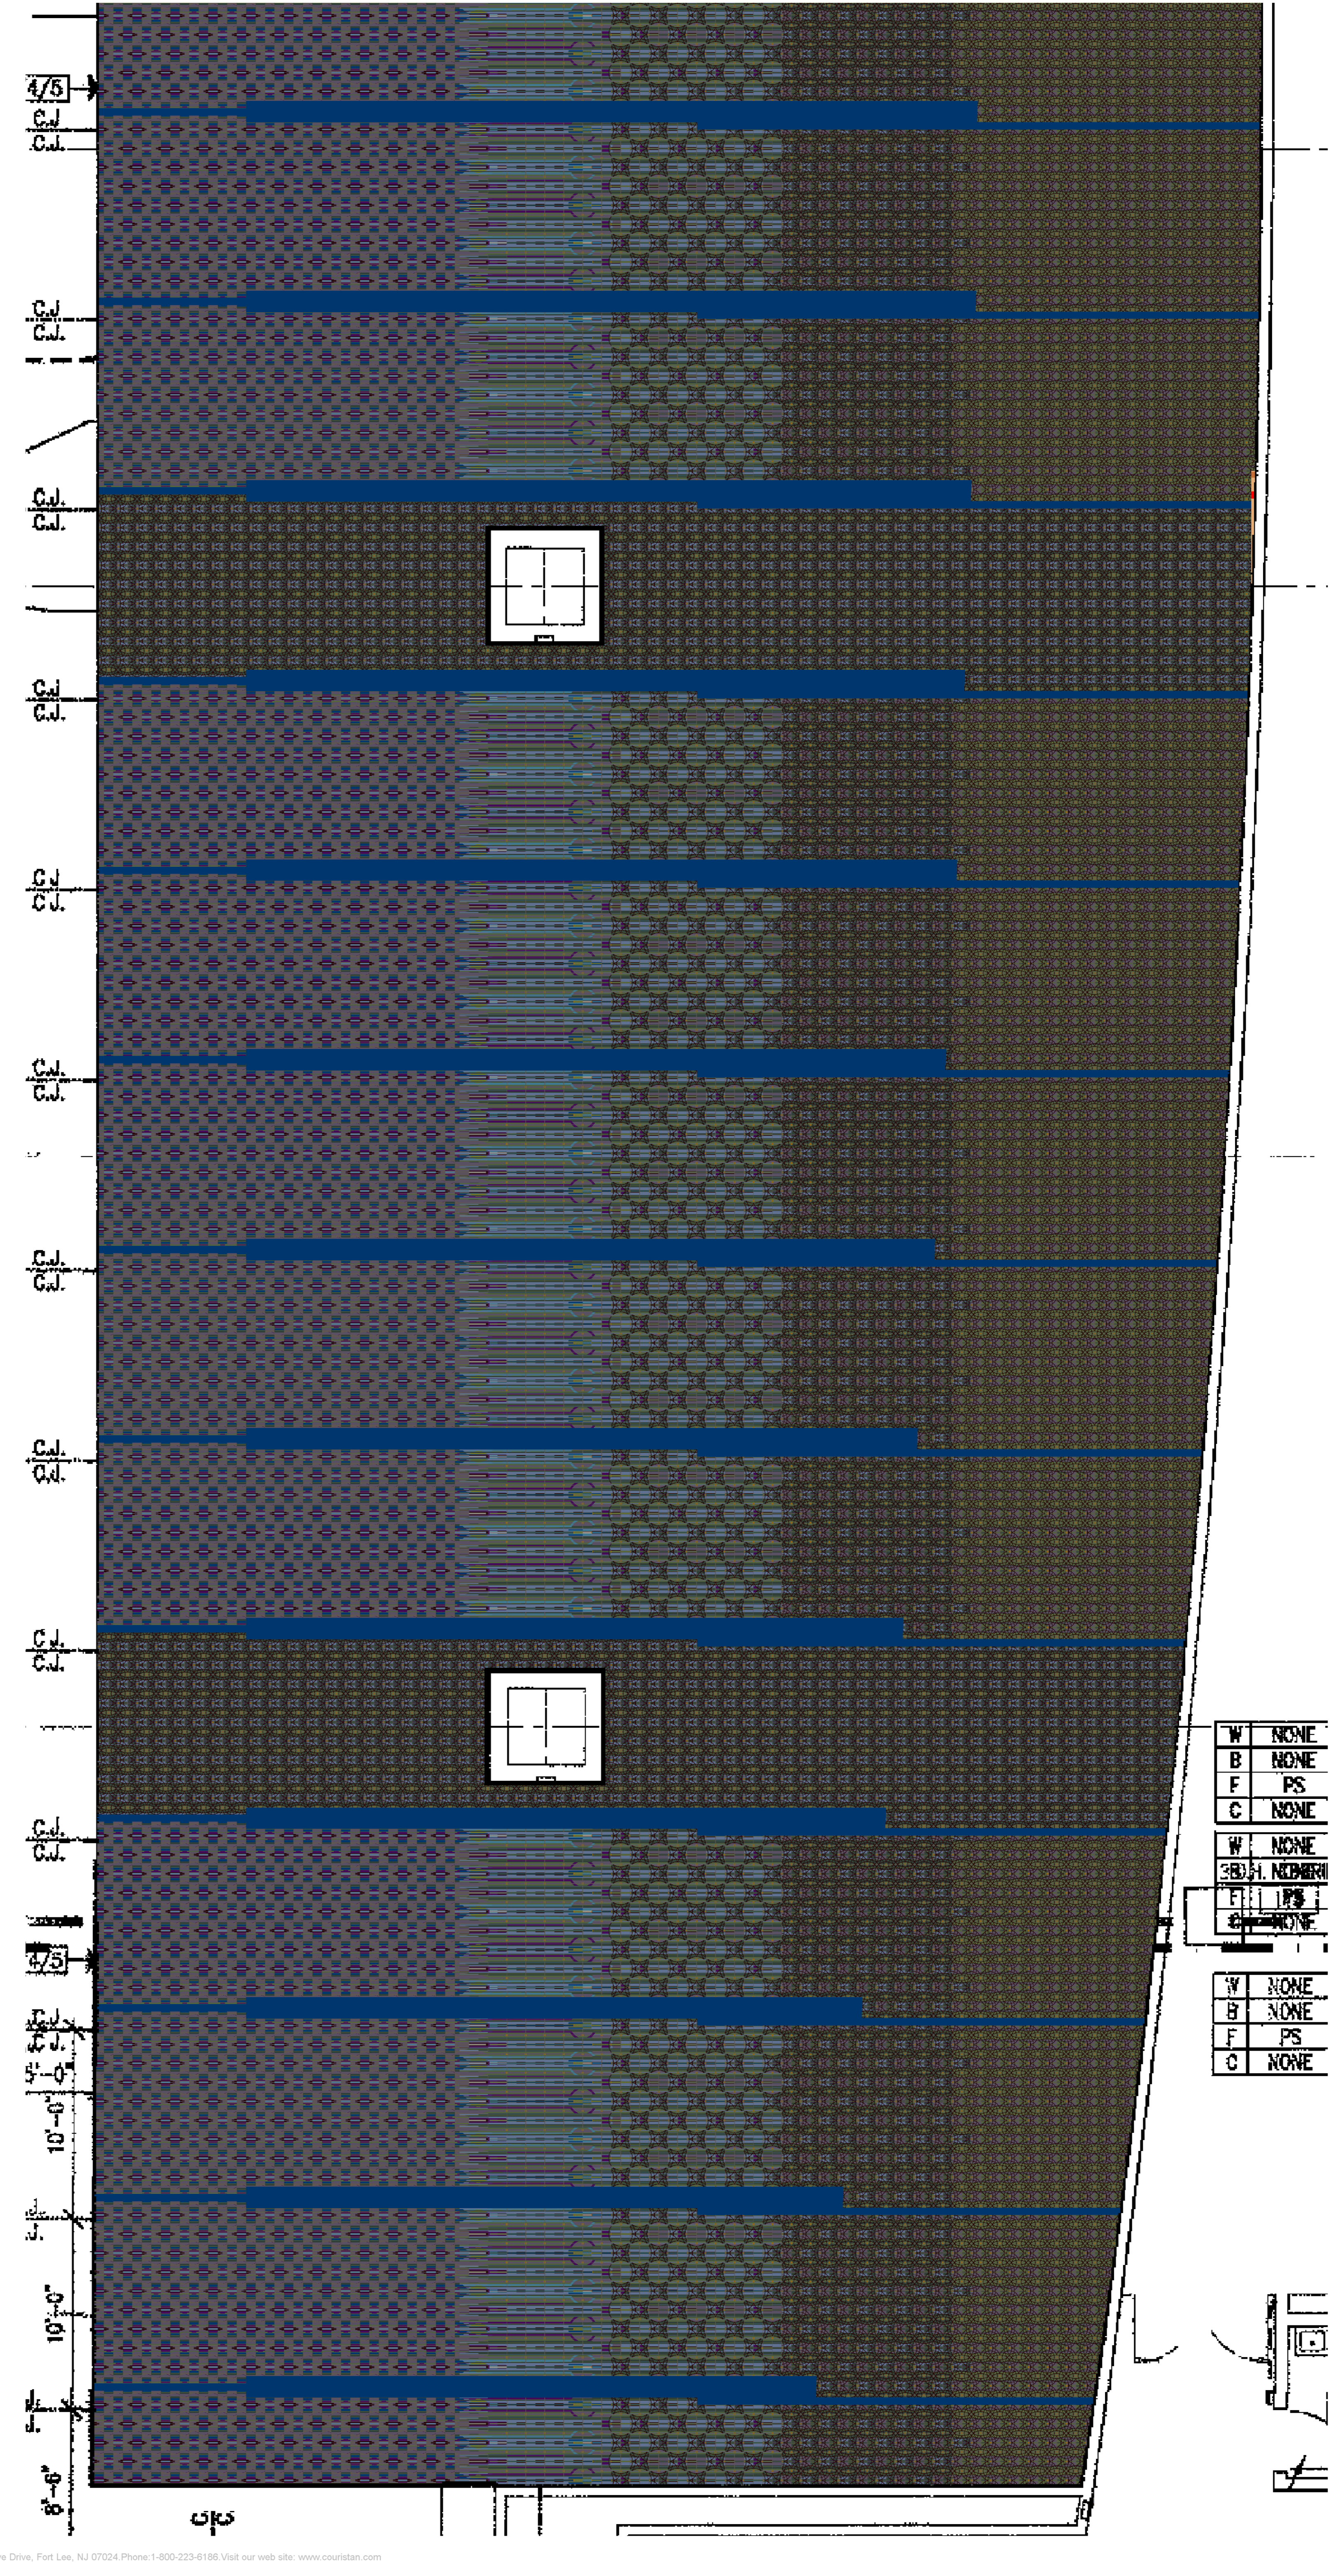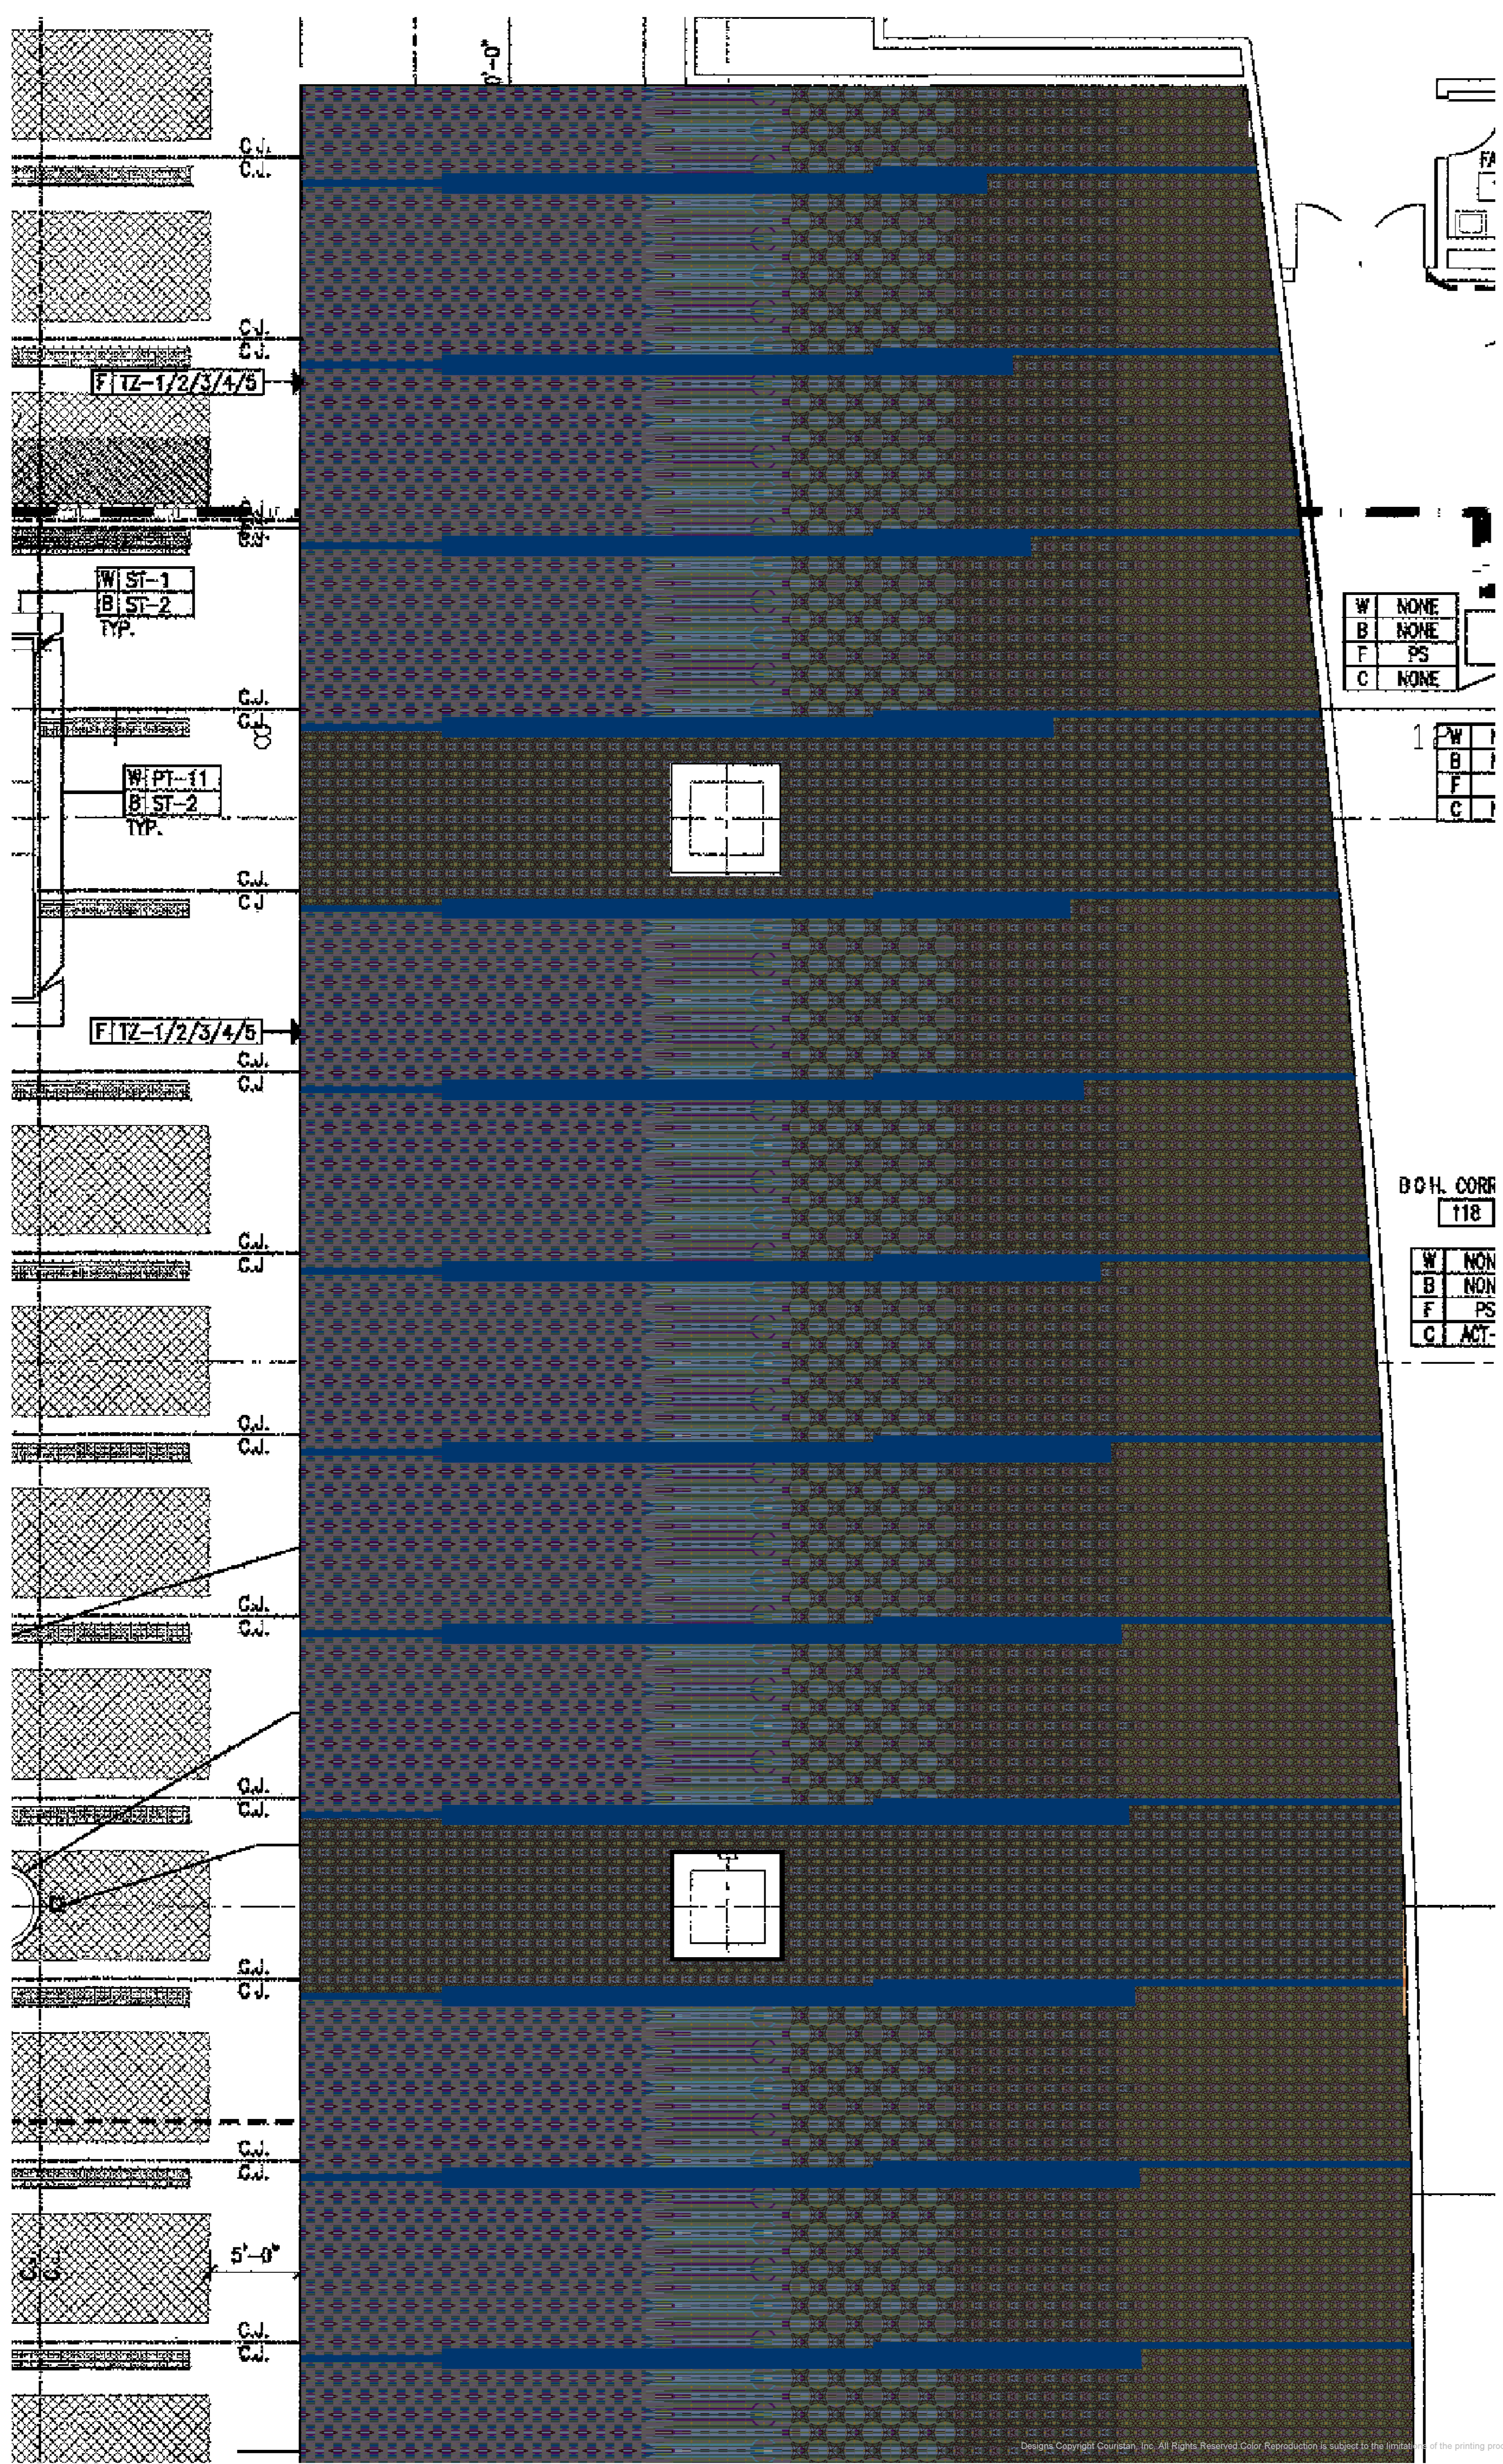

W	NONE
B	NONE
F	PS
C	NONE



W	NONE
B	NONE
F	PS
C	NONE

PROJECT


CB611-09
P.C.C.A.
LEVEL 1 AND 5
VERSION 1

APPROVED BY:

GENERATED USING
PRODUCTION DESIGNS
FROM CUK10609

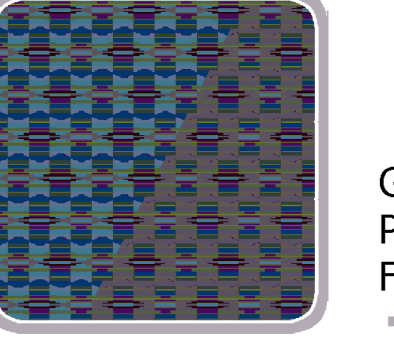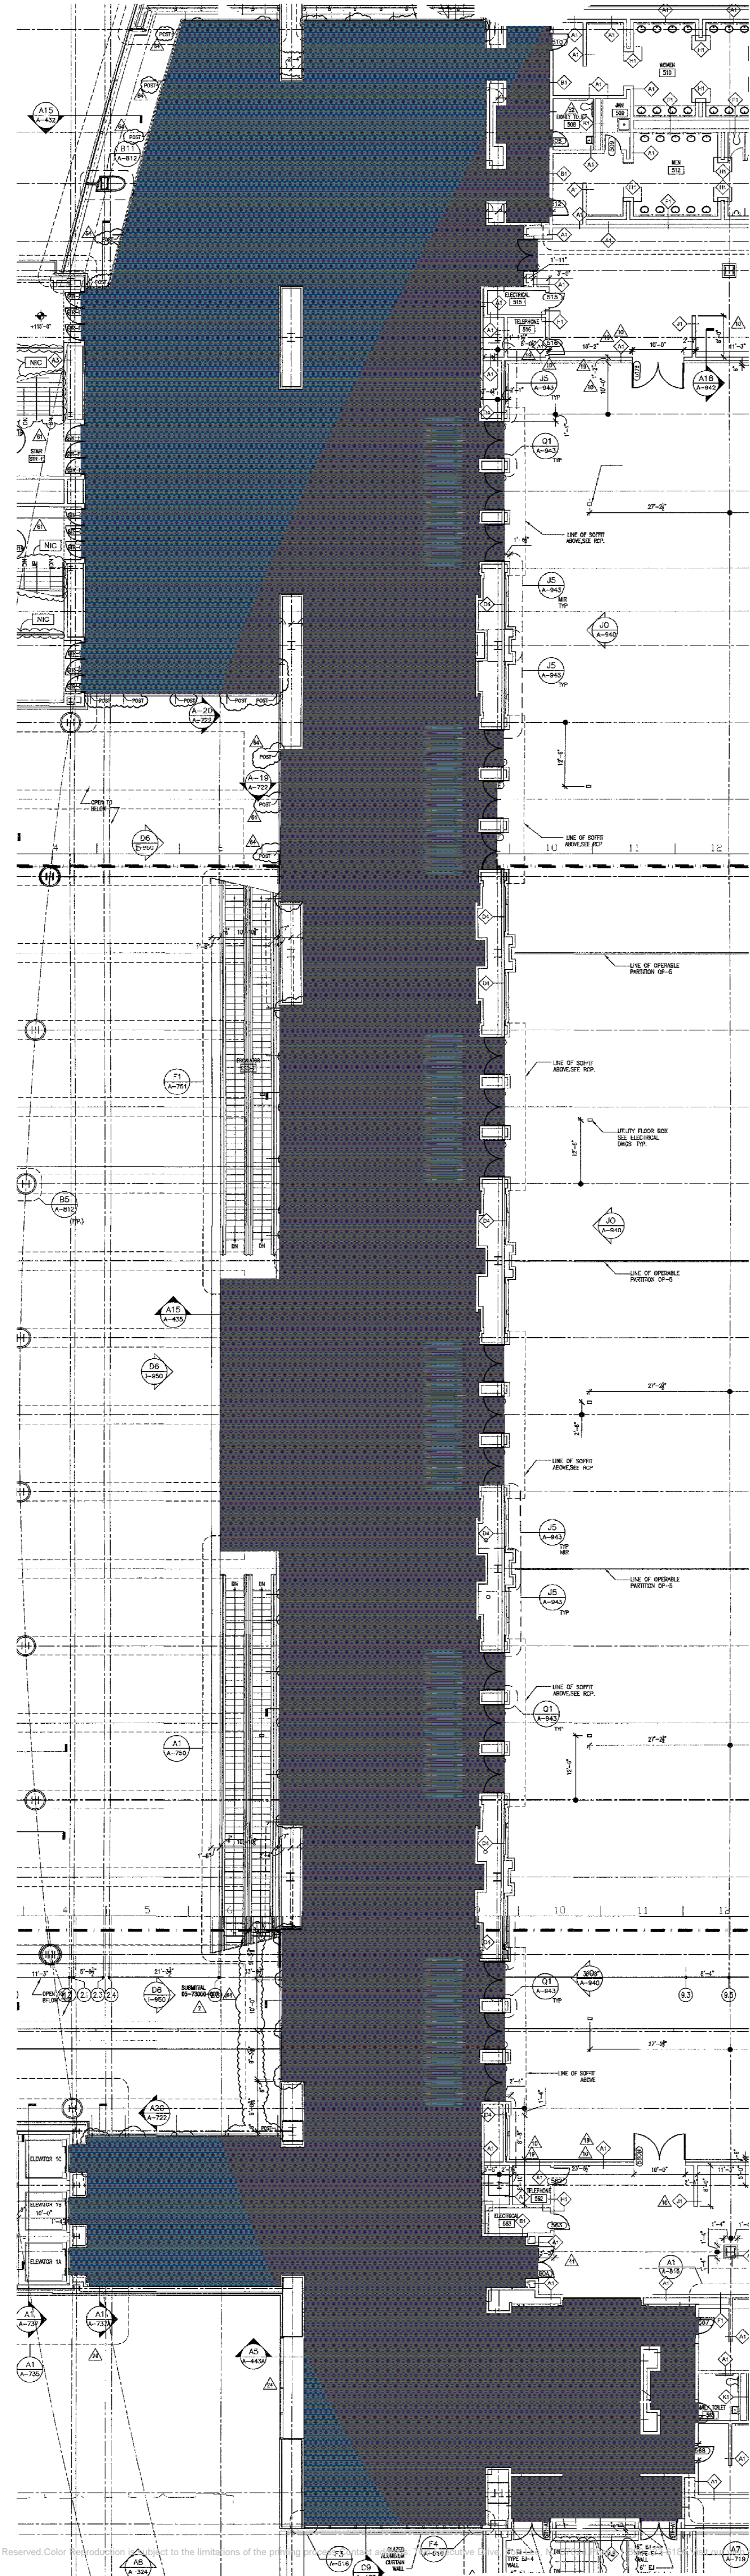

GENERATED USING
PRODUCTION DESIGNS
FROM CUK10609



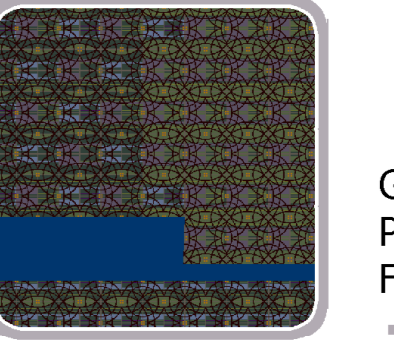


GENERATED USING
PRODUCTION DESIGNS
FROM CUK10609


PROJECT

CB611-09
P.C.C.A.
LEVEL 1 AND 5
VERSION 1

APPROVED BY:

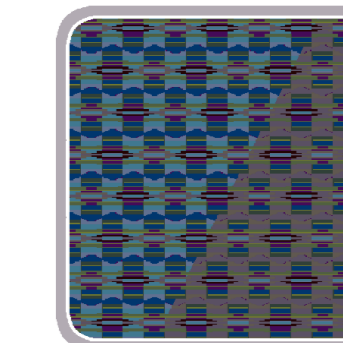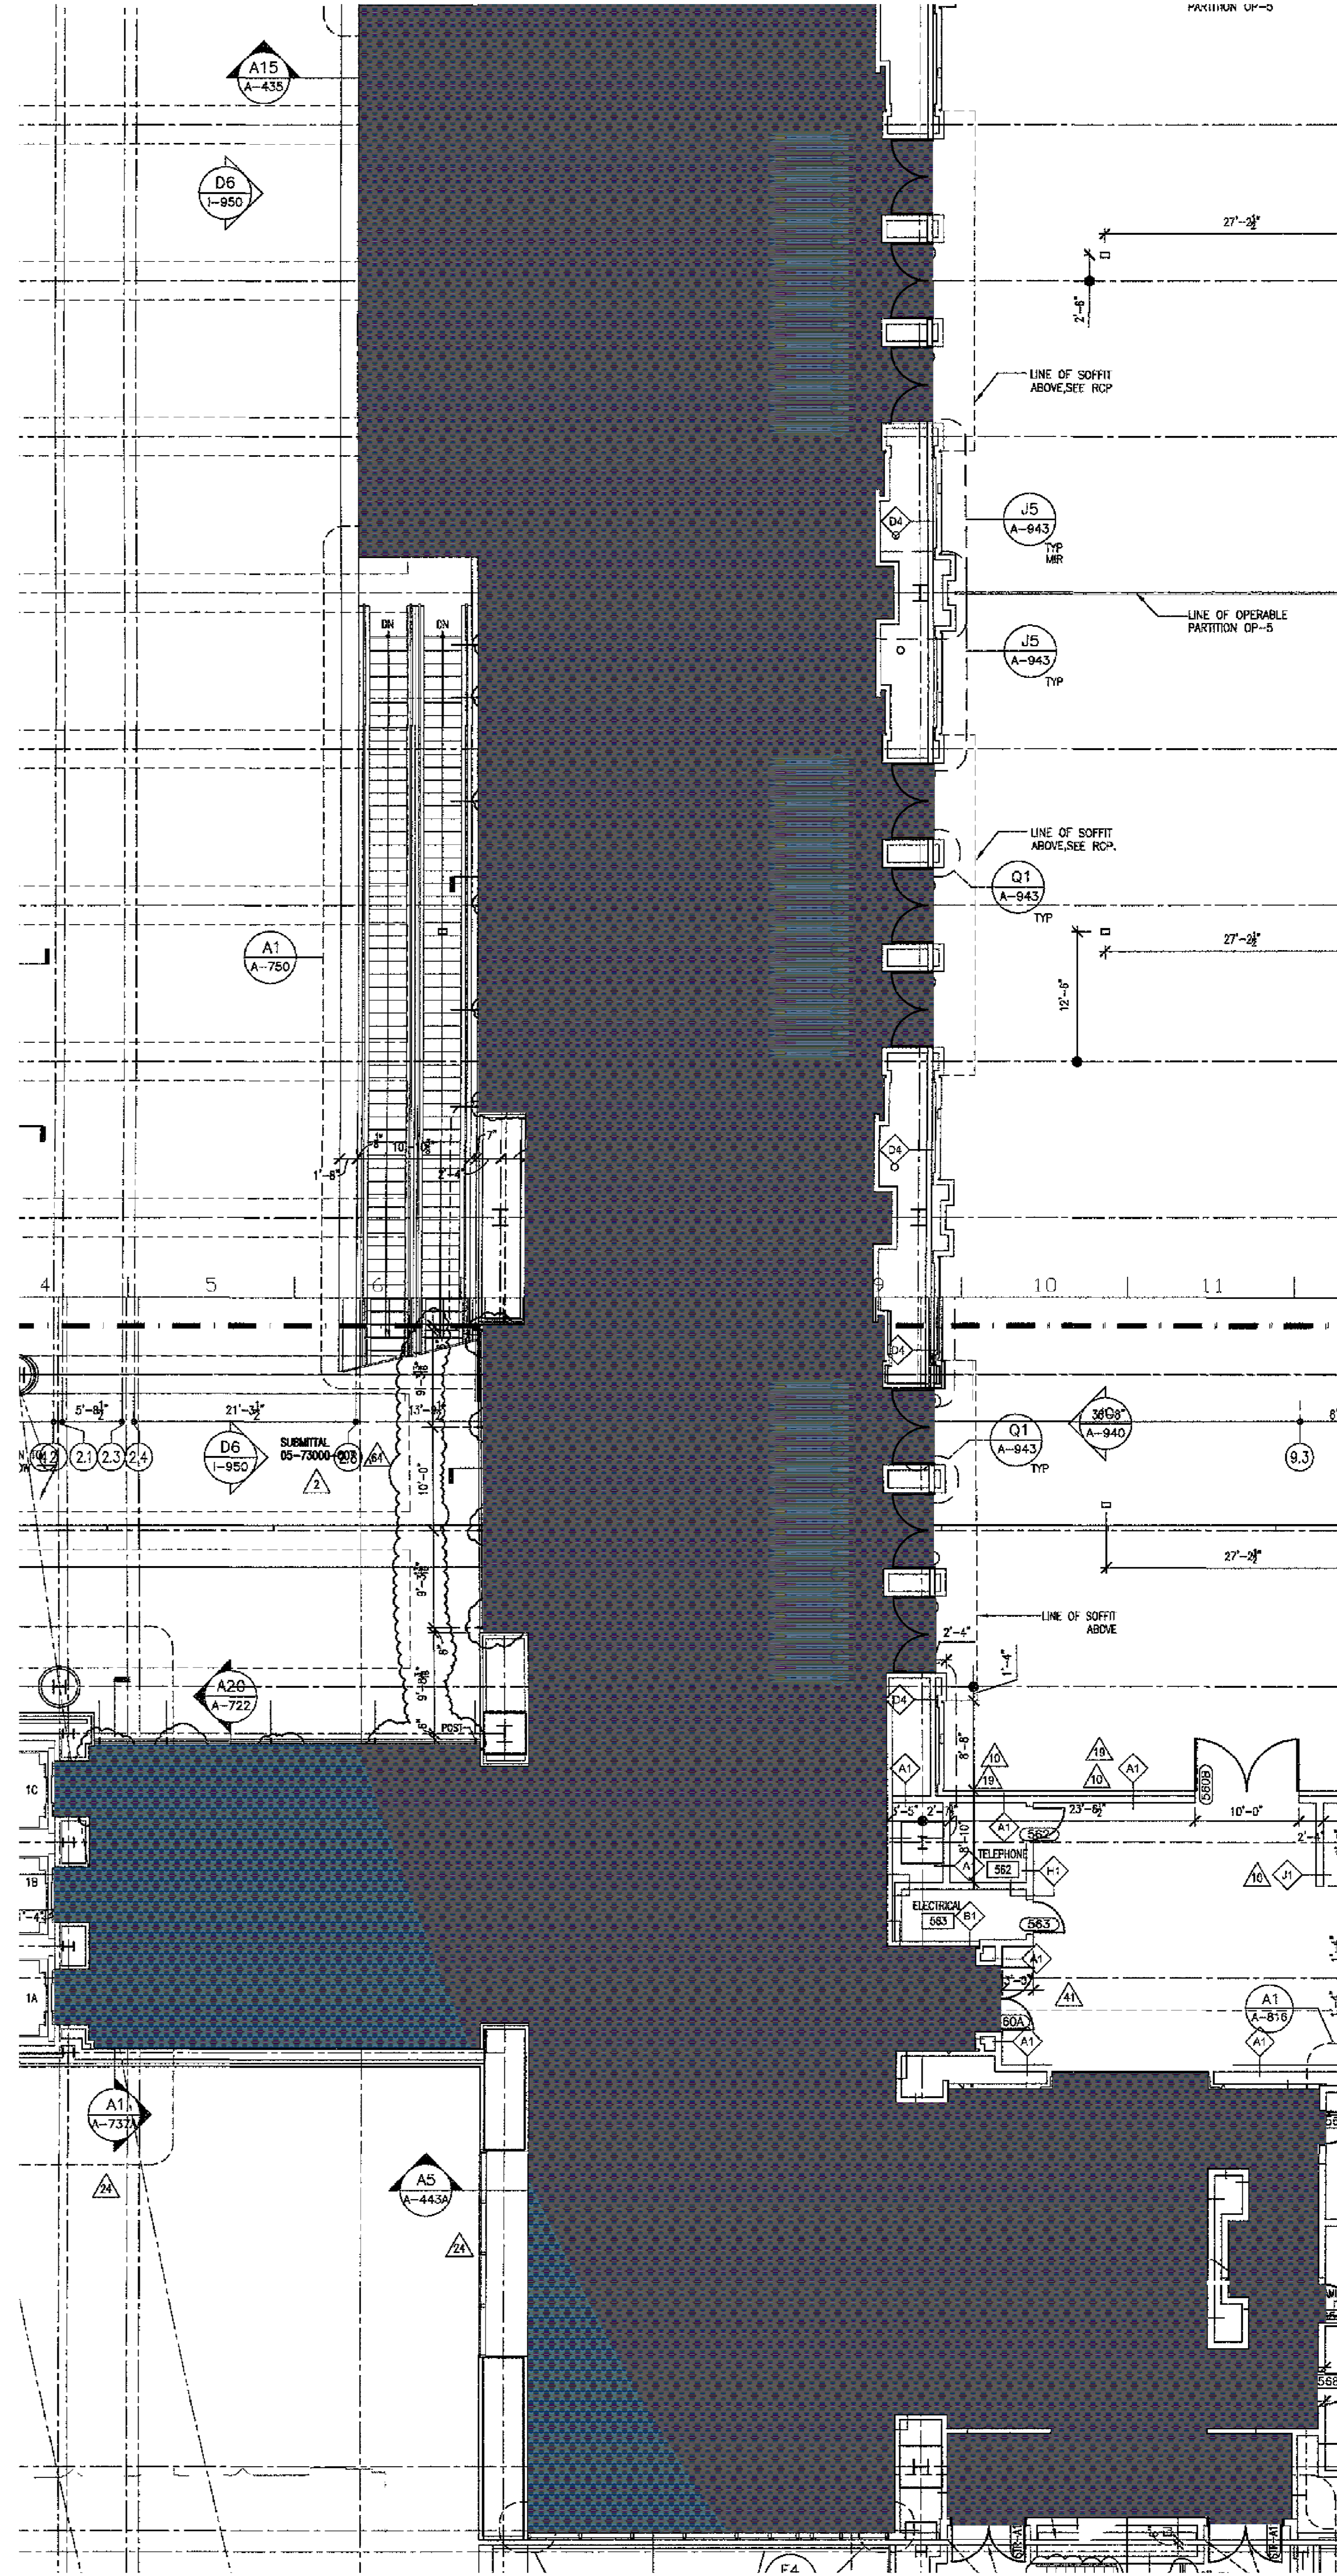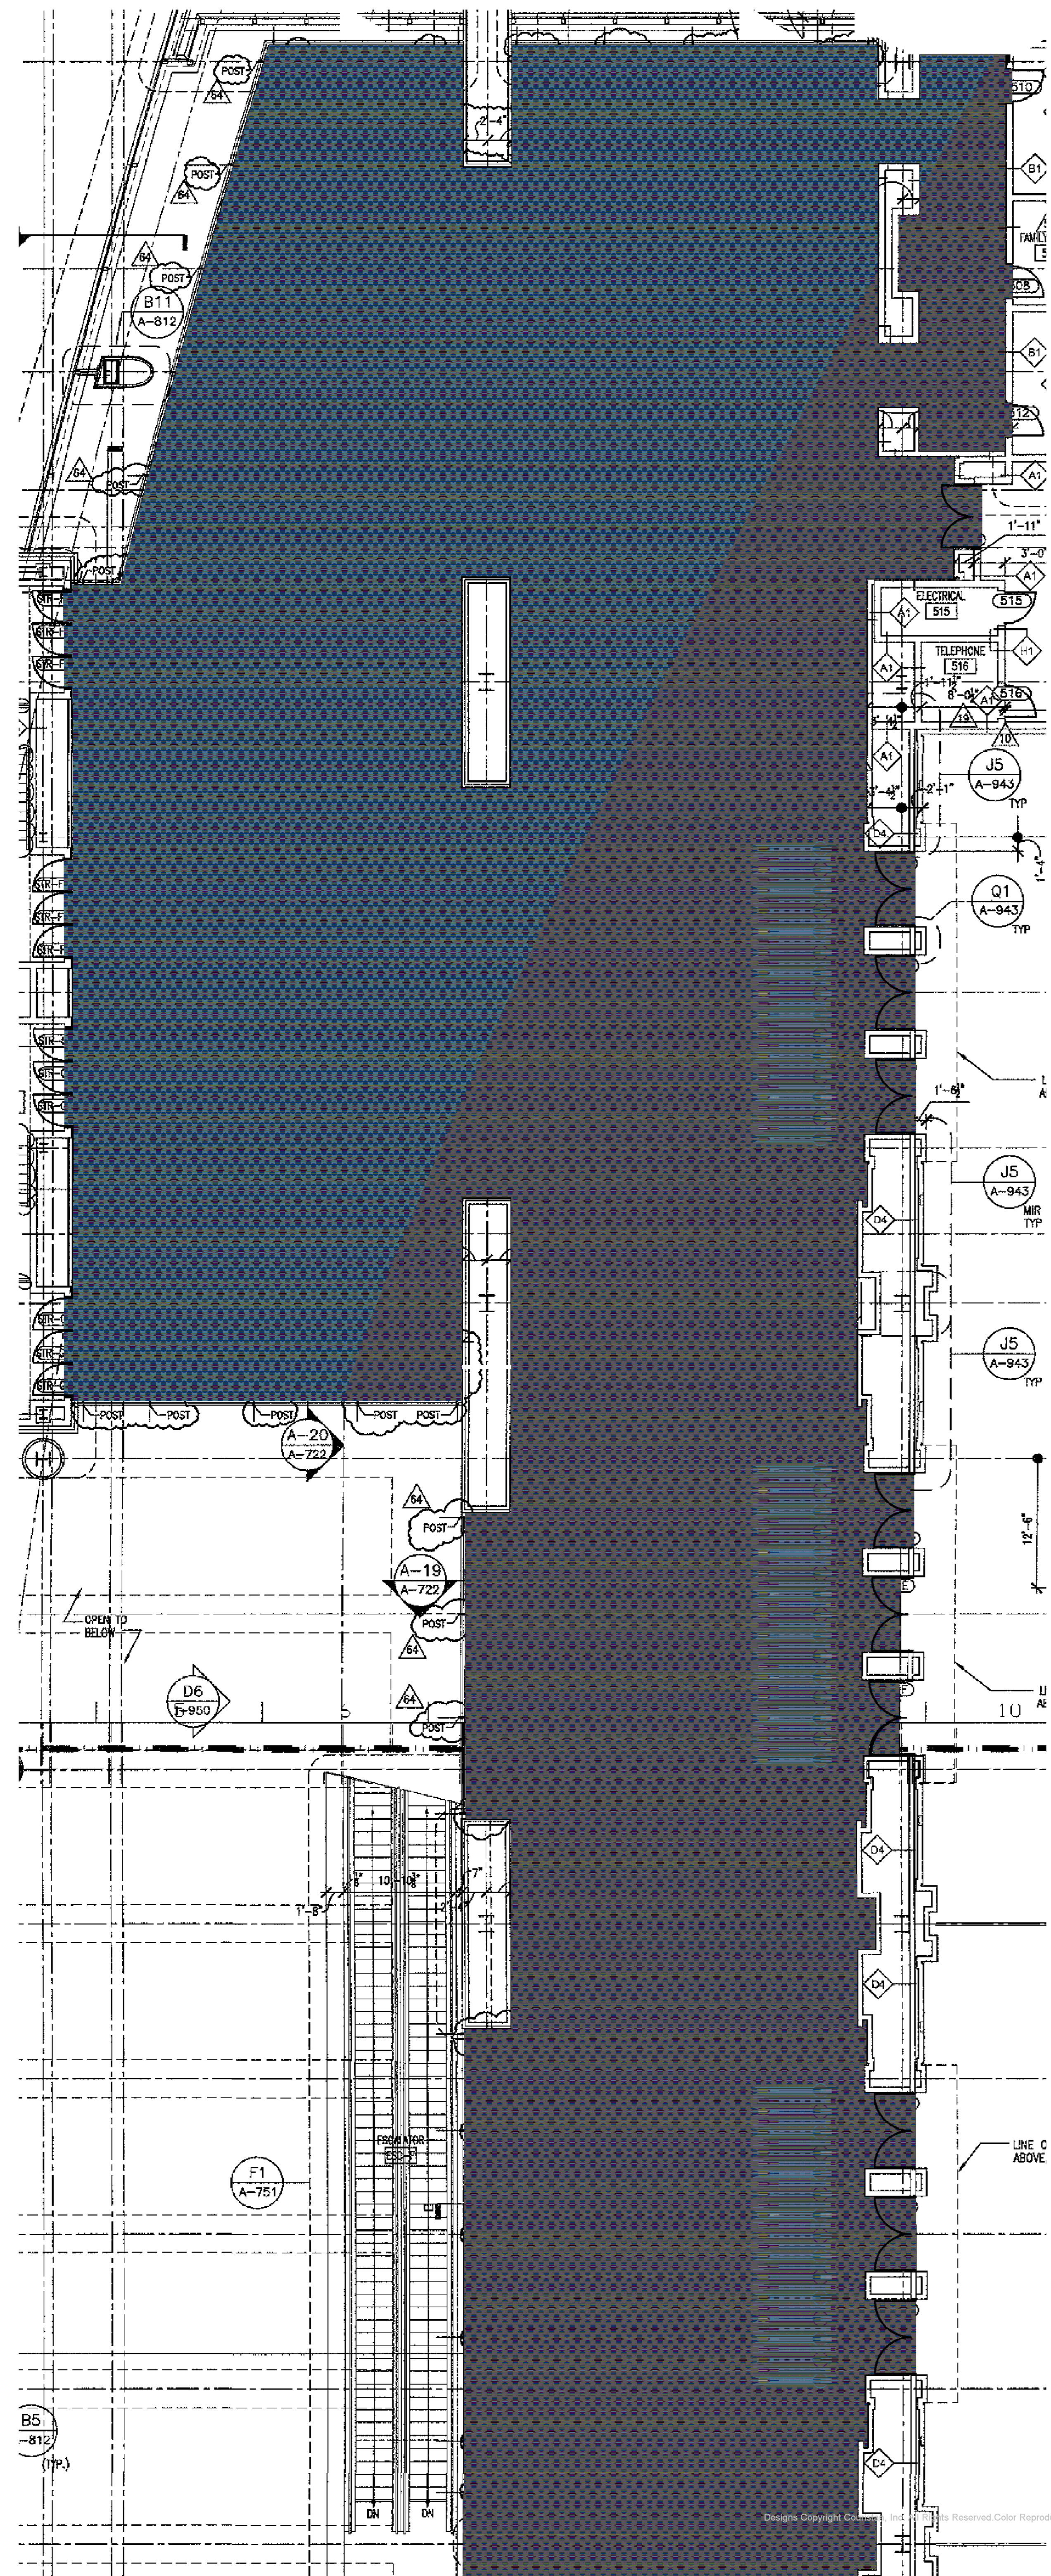

GENERATED USING
PRODUCTION DESIGNS
FROM CUK10609

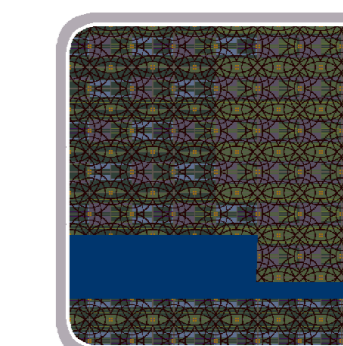


GENERATED USING
PRODUCTION DESIGNS
FROM CUK10609


PROJECT

CB611-09
P.C.C.A.
LEVEL 1 AND 5
VERSION 1


APPROVED BY:

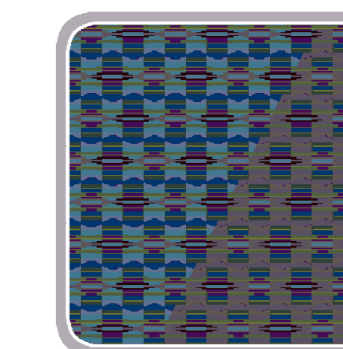

GENERATED USING
PRODUCTION DESIGNS
FROM CUK10609

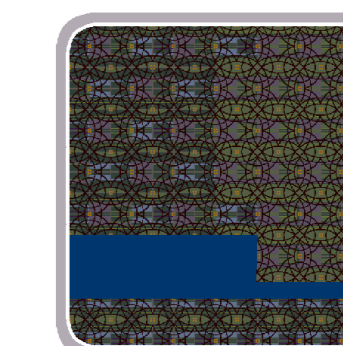

GENERATED USING
PRODUCTION DESIGNS
FROM CUK10609

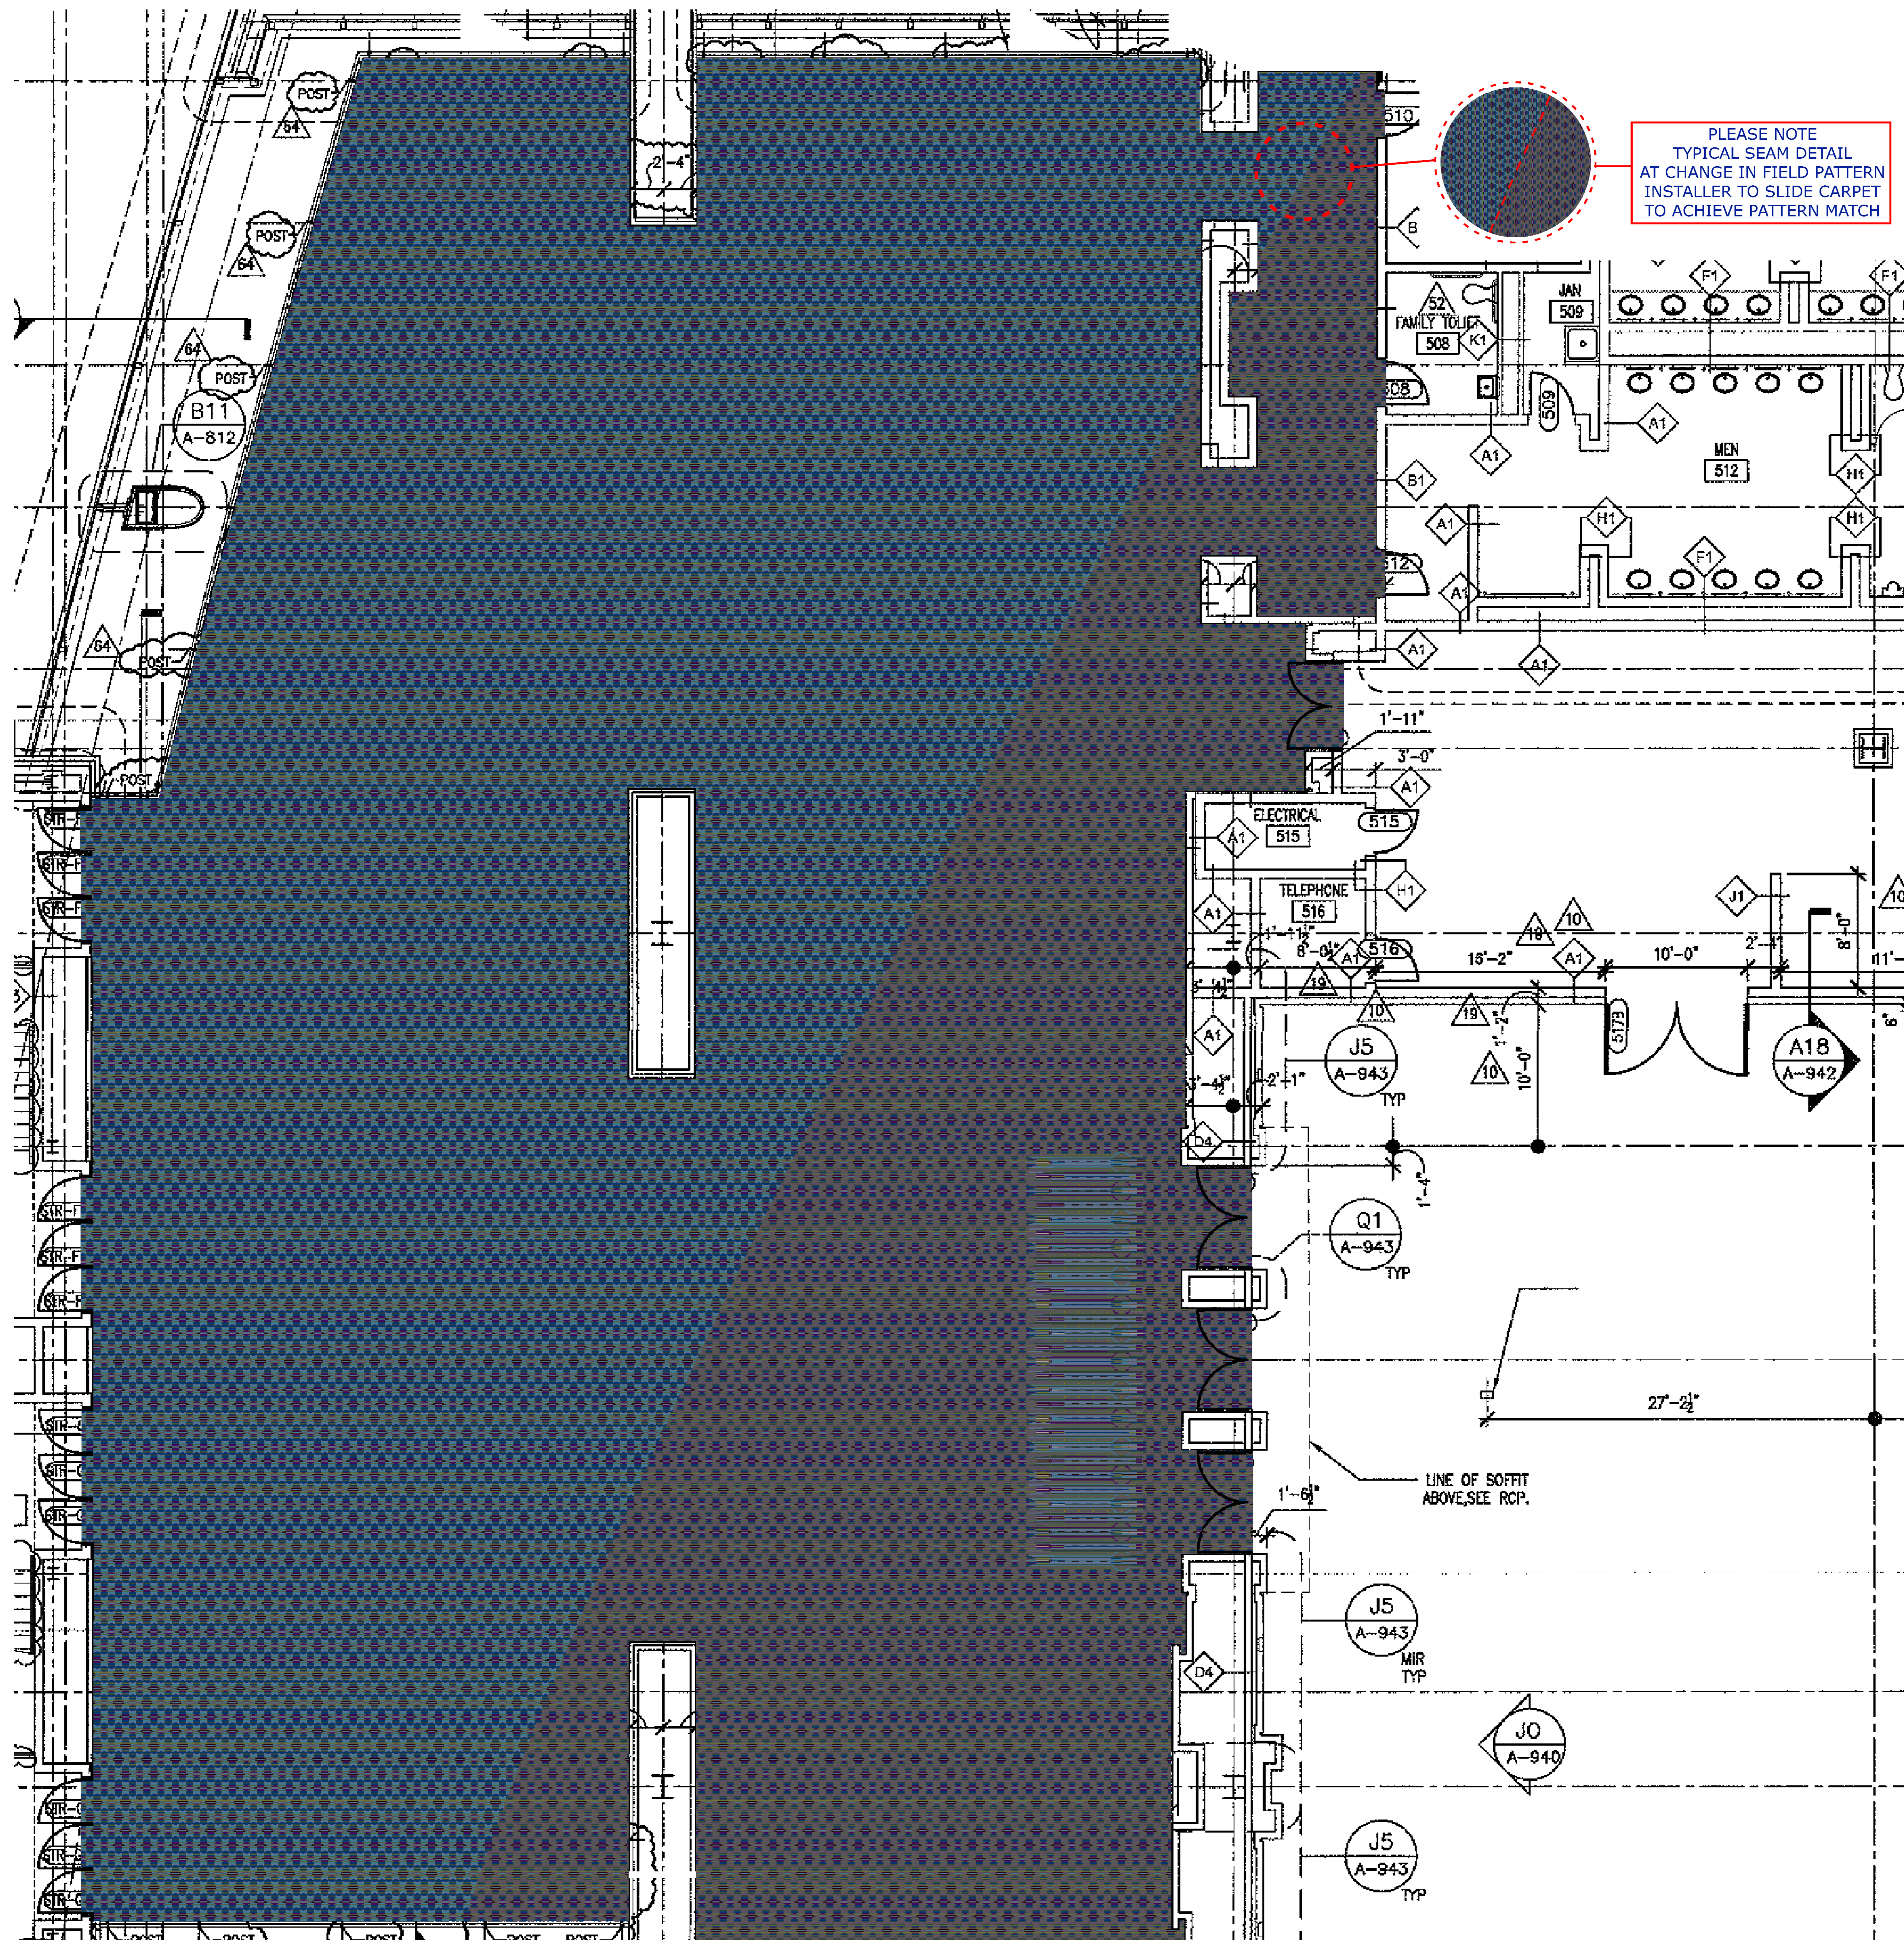


PROJECT

CB611-09
P.C.C.A.
LEVEL 1 AND 5
VERSION 1

APPROVED BY:

LEVEL 1

GENERATED USING
PRODUCTION DESIGNS
FROM CUK10609 A

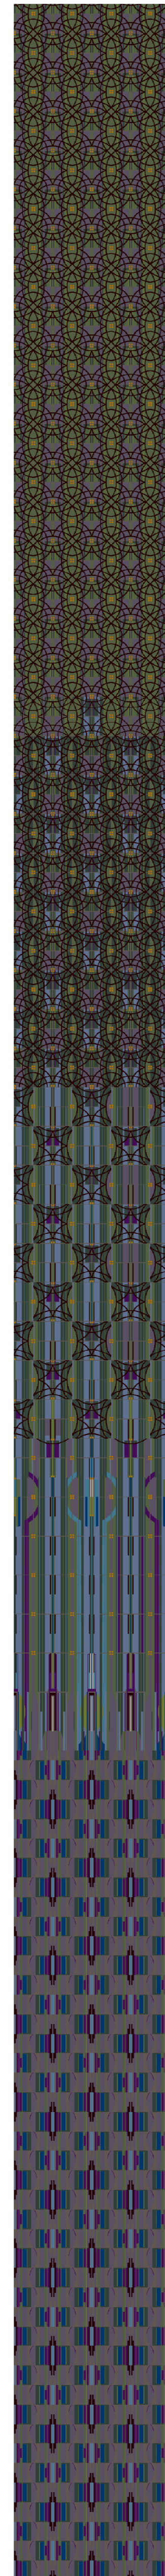

- C10262 MID GREEN 1
- C5151 OLIVE GREEN 2
- C4541 BROWN 3
- C10206 WILLOW 4
- C10377 LT. GREY 5
- C10301 BLUE 6
- C10299 BLUE 7
- C10318 BLUE 8
- C5160 PURPLE 9
- C5167 DK TAUPE 10
- C5162 LT. COOL GREY 11
- C10038 YELLOW OCHRE 12


Design Size: 4ft 0in x 66ft 0in
Print Scale: 1:30.00

LEVEL 5
GENERATED USING
PRODUCTION DESIGNS
FROM CUK10609 A3


CLOSE UP FOR DETAIL

Design Size: 2ft 0in x 2ft 0in
Print Scale: 1:30.00

Design Size: 2ft 0in x 2ft 0in
Print Scale: 1:30.00

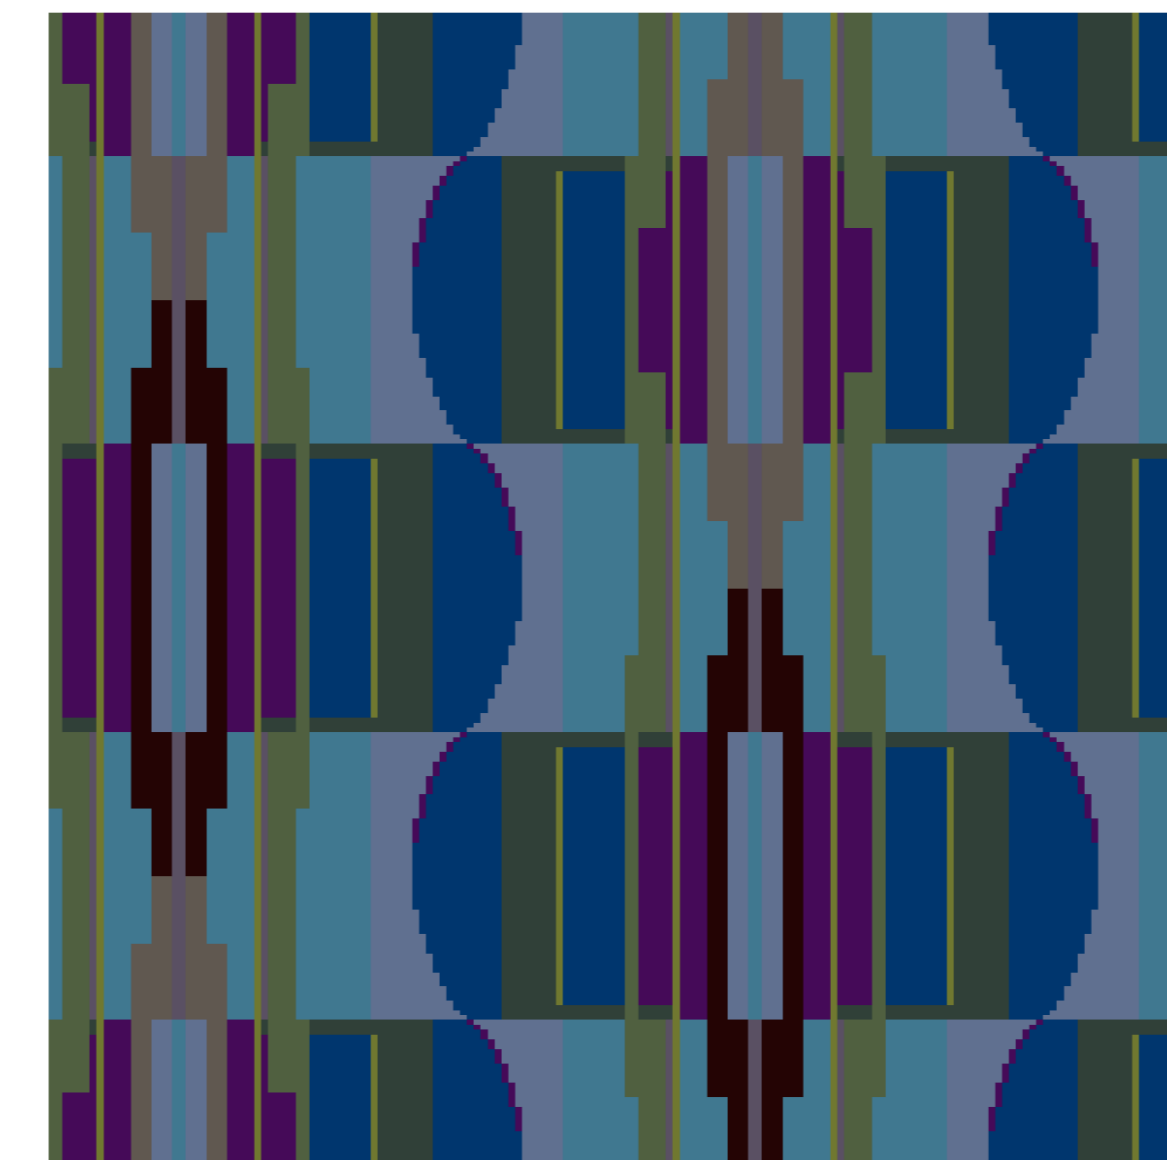


Print Scale: 1:4 (Quarter Scale)

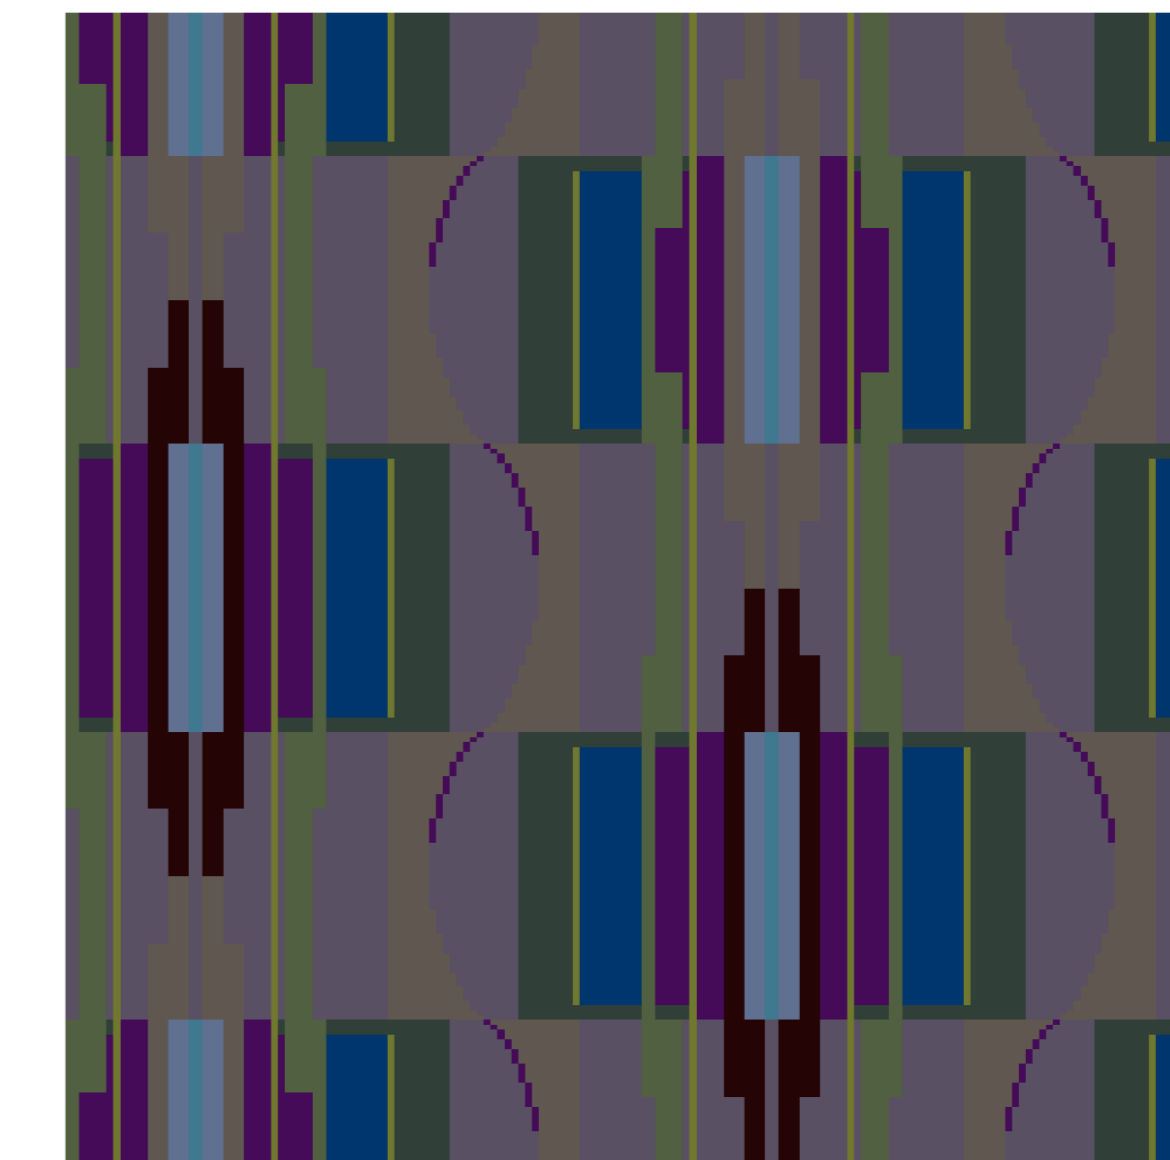

Print Scale: 1:4 (Quarter Scale)

- C5162 LT. COOL GREY 1
- C5151 OLIVE GREEN 2
- C10262 MID GREEN 3
- C5167 DK TAUPE 4
- C10318 BLUE 5
- C10301 BLUE 6
- C4541 BROWN 7
- C5160 PURPLE 8
- C10299 BLUE 9
- C10206 WILLOW 10

- C5162 LT. COOL GREY 1
- C5151 OLIVE GREEN 2
- C10262 MID GREEN 3
- C5167 DK TAUPE 4
- C10318 BLUE 5
- C10301 BLUE 6
- C4541 BROWN 7
- C5160 PURPLE 8
- C10299 BLUE 9
- C10206 WILLOW 10
- C10377 LT. GREY 11
- C10038 YELLOW OCHRE 12

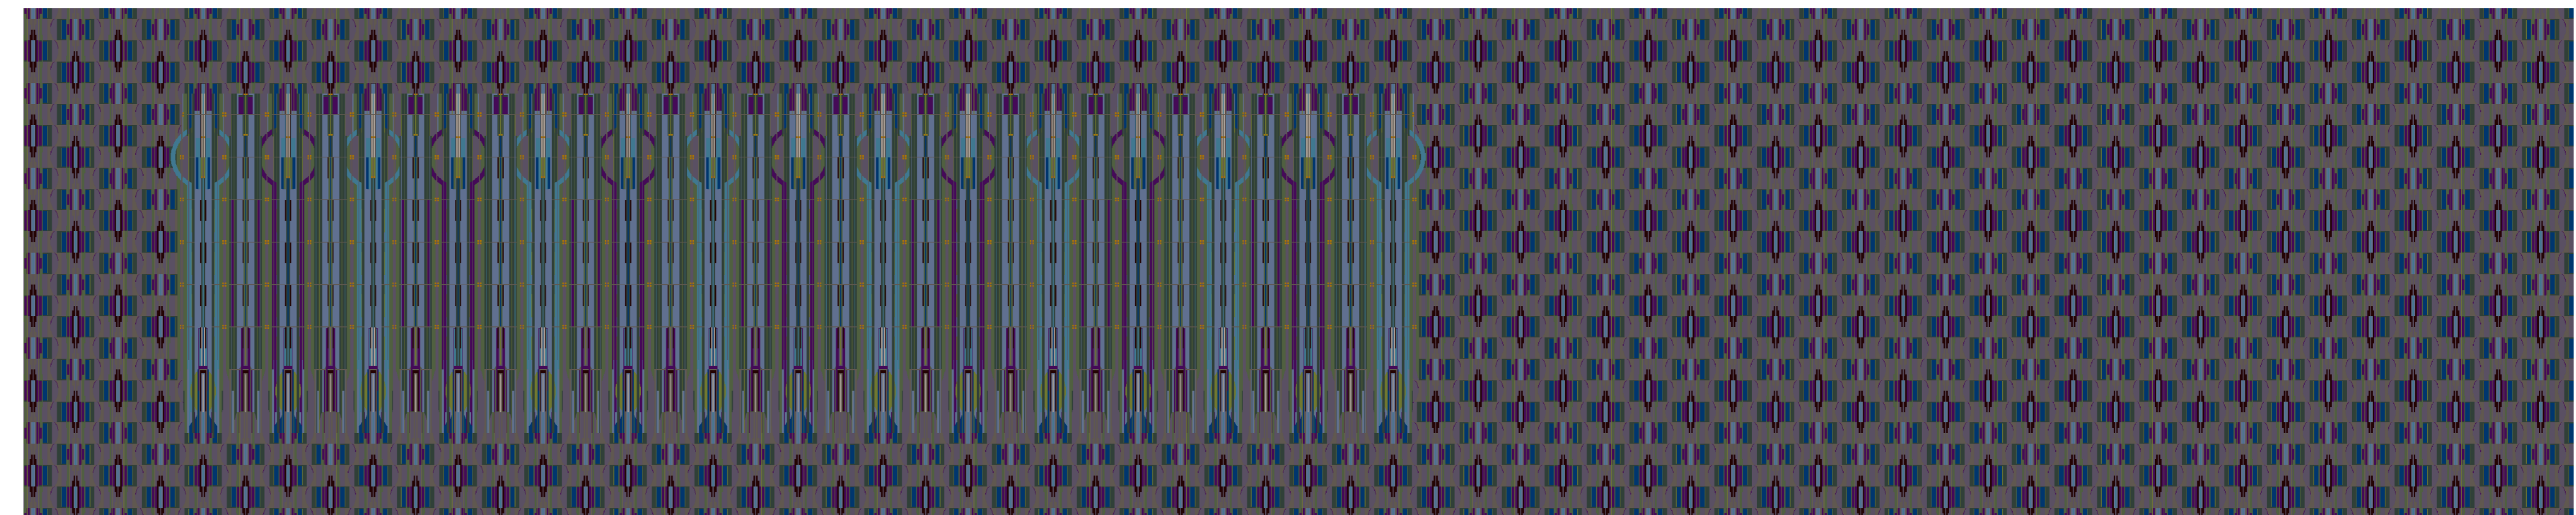

Design Size: 60ft 0in x 12ft 0in
Print Scale: 1:30.00



PROJECT

CB611-09
P.C.C.A.
LEVEL 1 AND 5
VERSION 1

APPROVED BY:



COURISTAN®



THE SEAMING LAYOUT IS BASED ON PLANS SUBMITTED BY THE INTERIOR DESIGNER/CLIENT. DUE TO MANUFACTURING TOLERANCES AND ON-SITE CONDITIONS THE SEAM LINES AND DIMENSIONS SHOWN ARE FOR GUIDANCE ONLY, ADDITIONAL SEAMS MAY BE REQUIRED.

PLAN KEY

- =KNOWN SEAM LINES
- =ROLL # AND ROLL DIRECTION
- =ROLL LENGTH

INSTALLATION INSTRUCTIONS

SOLID OVERLAP TO BE REMOVED FROM BOTH SIDES TO ACHIEVE PATTERN MATCH

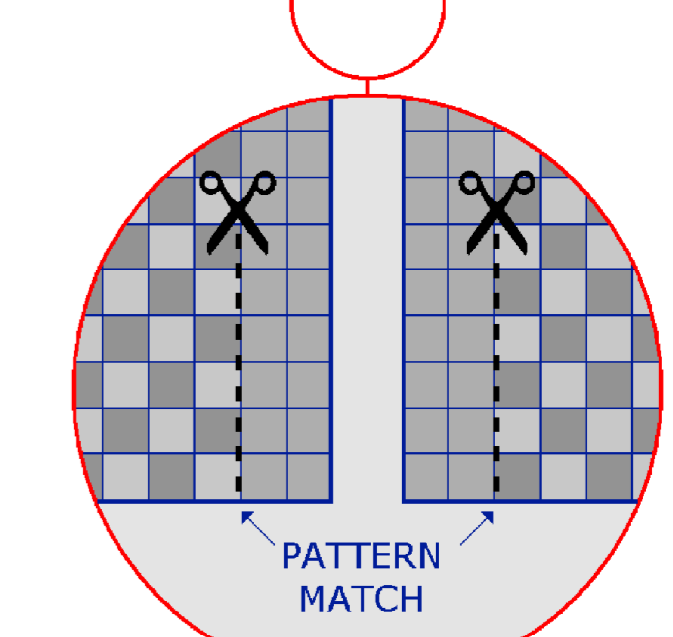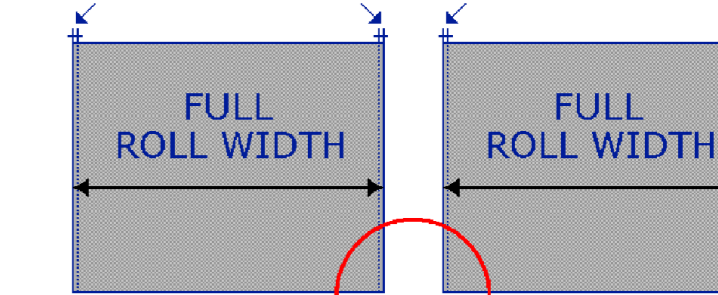

NOTE : THE TRIMMED SELVEDGE OR FACTORY EDGE OF EACH ROLL IS TO BE SEALED WITH THE APPROPRIATE SEAM SEALER PRIOR TO INSTALLATION.

REVISIONS

1. ATTIC STOCK REMOVED. SUMMARY UPDATED. 27.APR.2023

PROJECT REFERENCE

P.C.C.A.
LEVEL 1 REGISTRATION

YARDAGE BASED ON : 12' GOODS : AX

LEVEL 1 REGISTRATION AREA	1820.00sy
LEVEL 5 PREFUNCTION WITH RUGS	2658.67sy
PREFUNCTION WITHOUT RUGS	1136.00sy
SUB TOTAL	3794.67sy
PROJECT TOTAL	5614.67sy

[TAKE OFF: CB611-09 - REV 1 - 27.APR.2023]

APPROVED FOR LAYOUT BY: _____ DATE: _____

(CLIENT)

APPROVED FOR YARDAGE BY: _____ DATE: _____

(INSTALLER)


SCALE : 1/16 = 1' DATE : 27.APR.2023

DRAWN BY : PA ORDER #:

DRAWING #: REVISION #:

CB611-09-P1-R1

1 OF 2

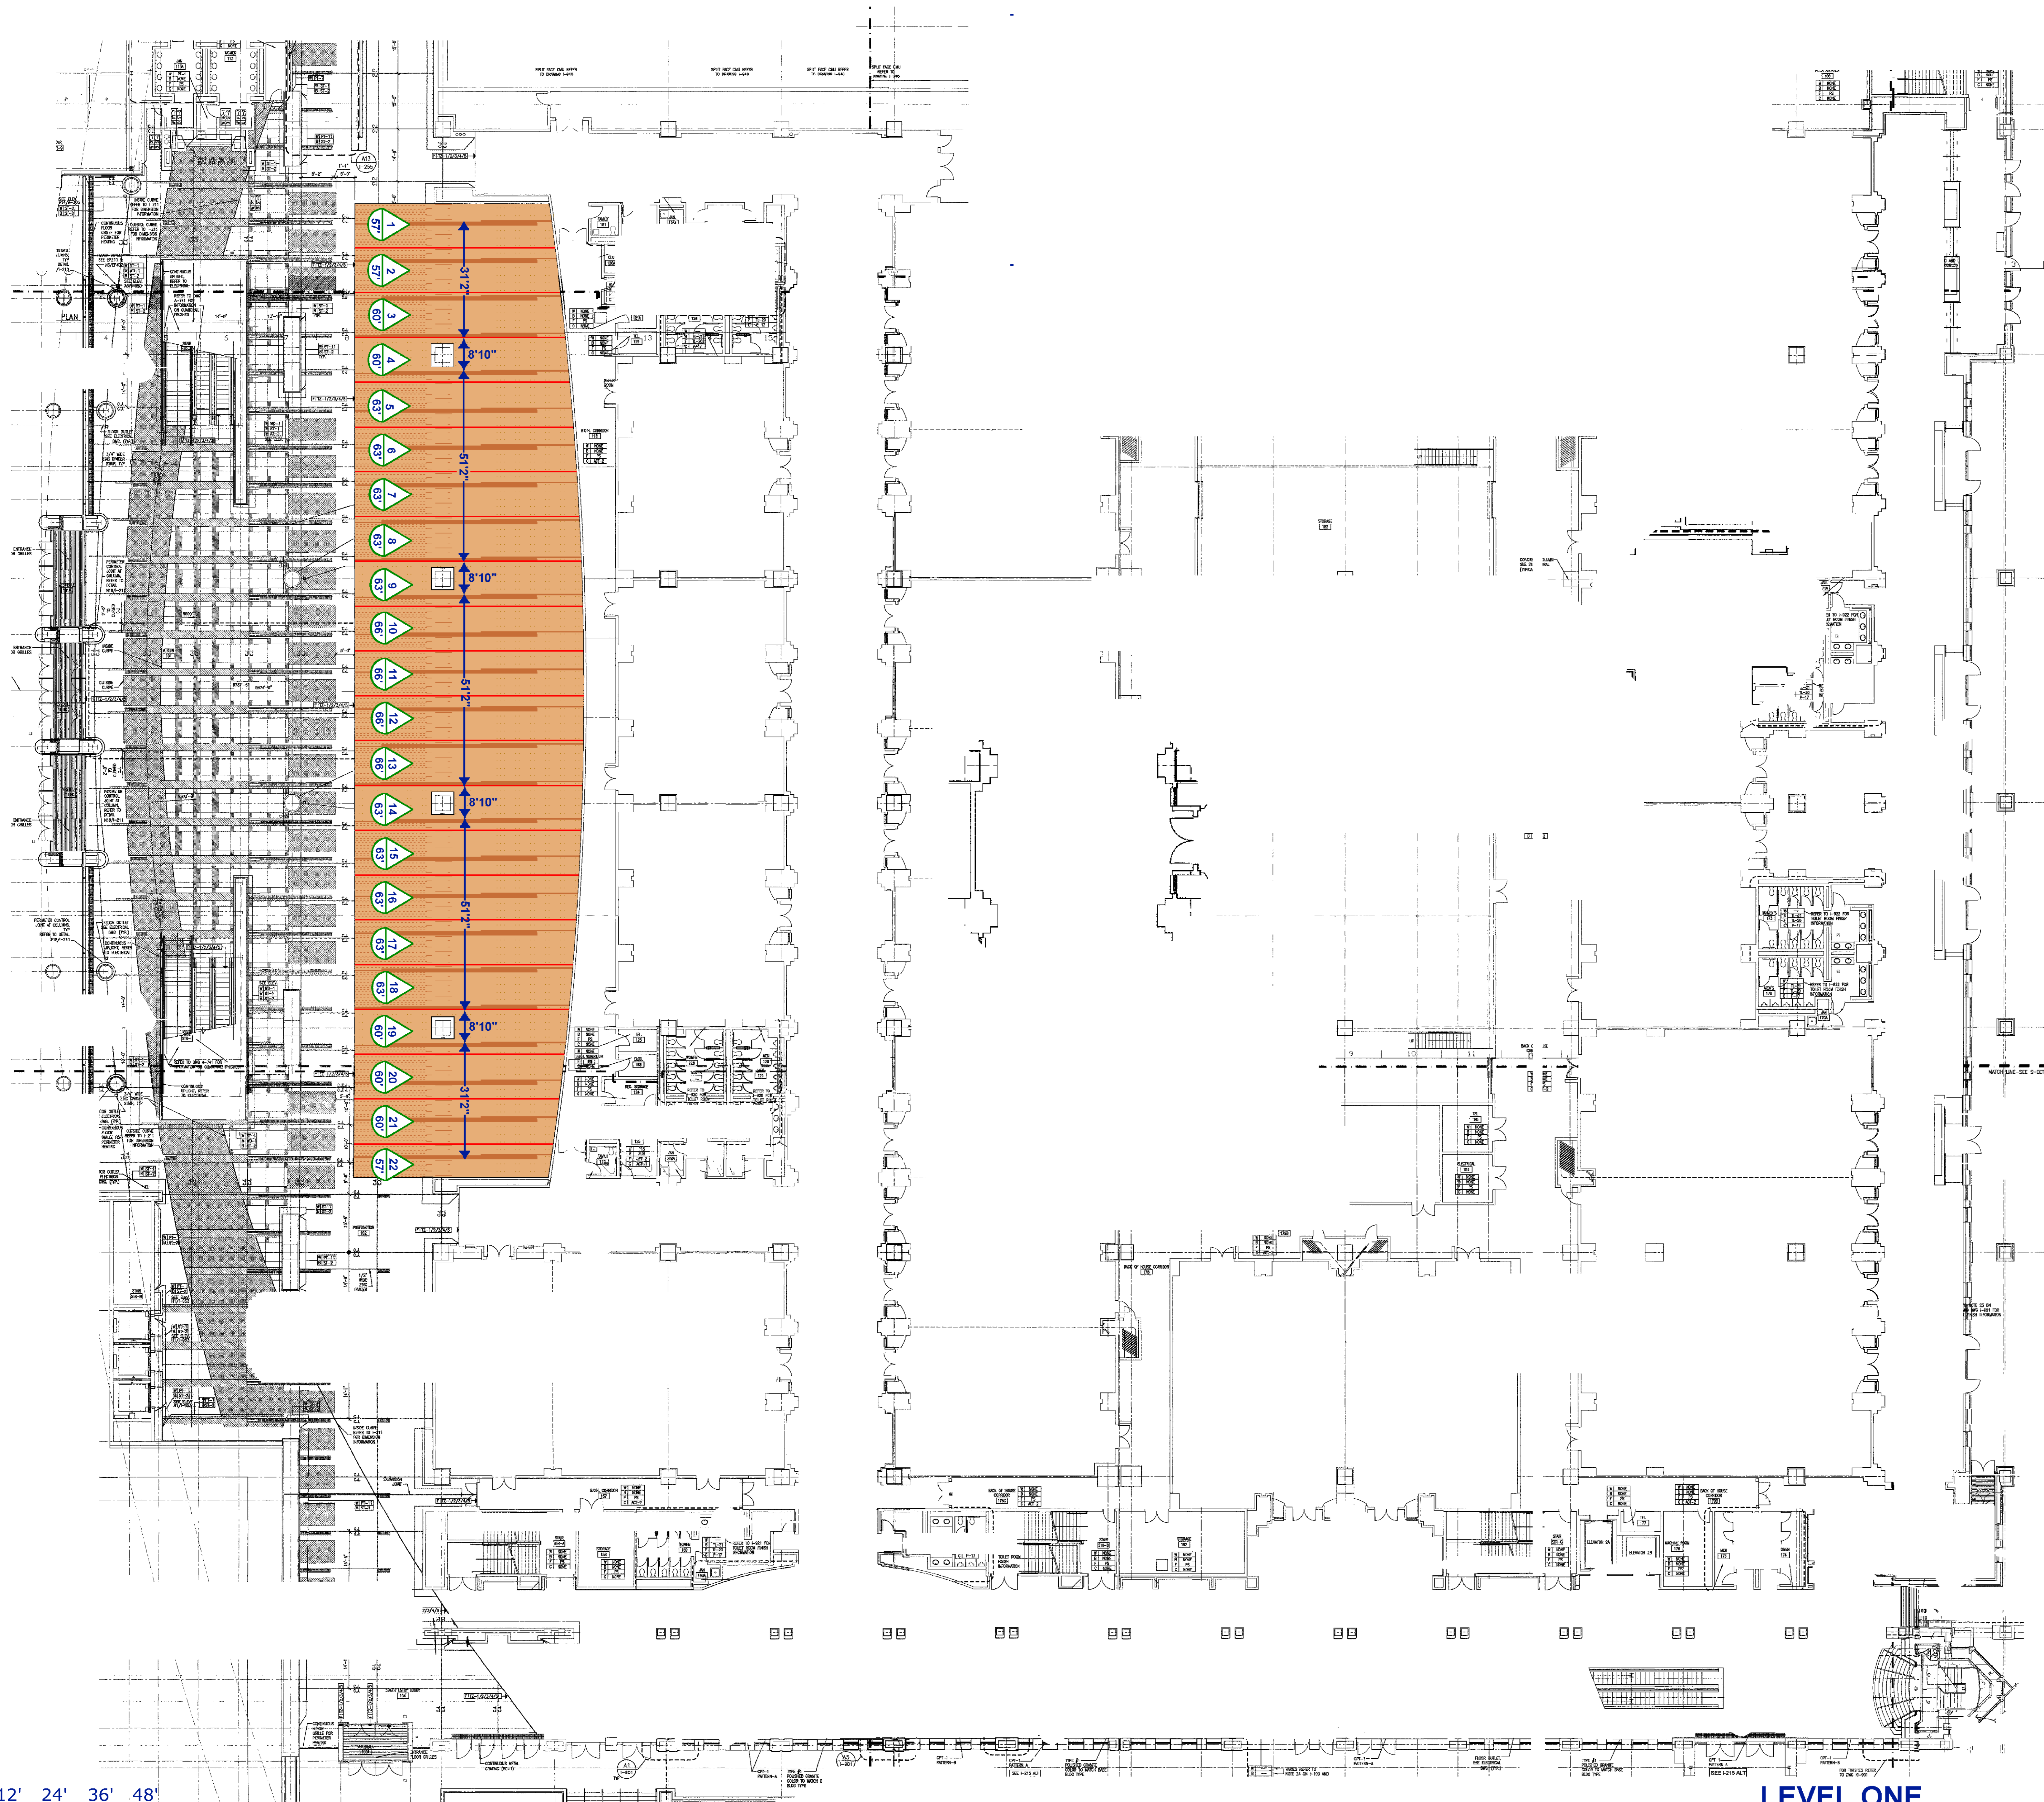


LEVEL ONE

04' 12' 24' 36' 48'

SCALE : 1/16 = 1'

04' 12' 24' 36' 48'

SCALE : 1/16" = 1'

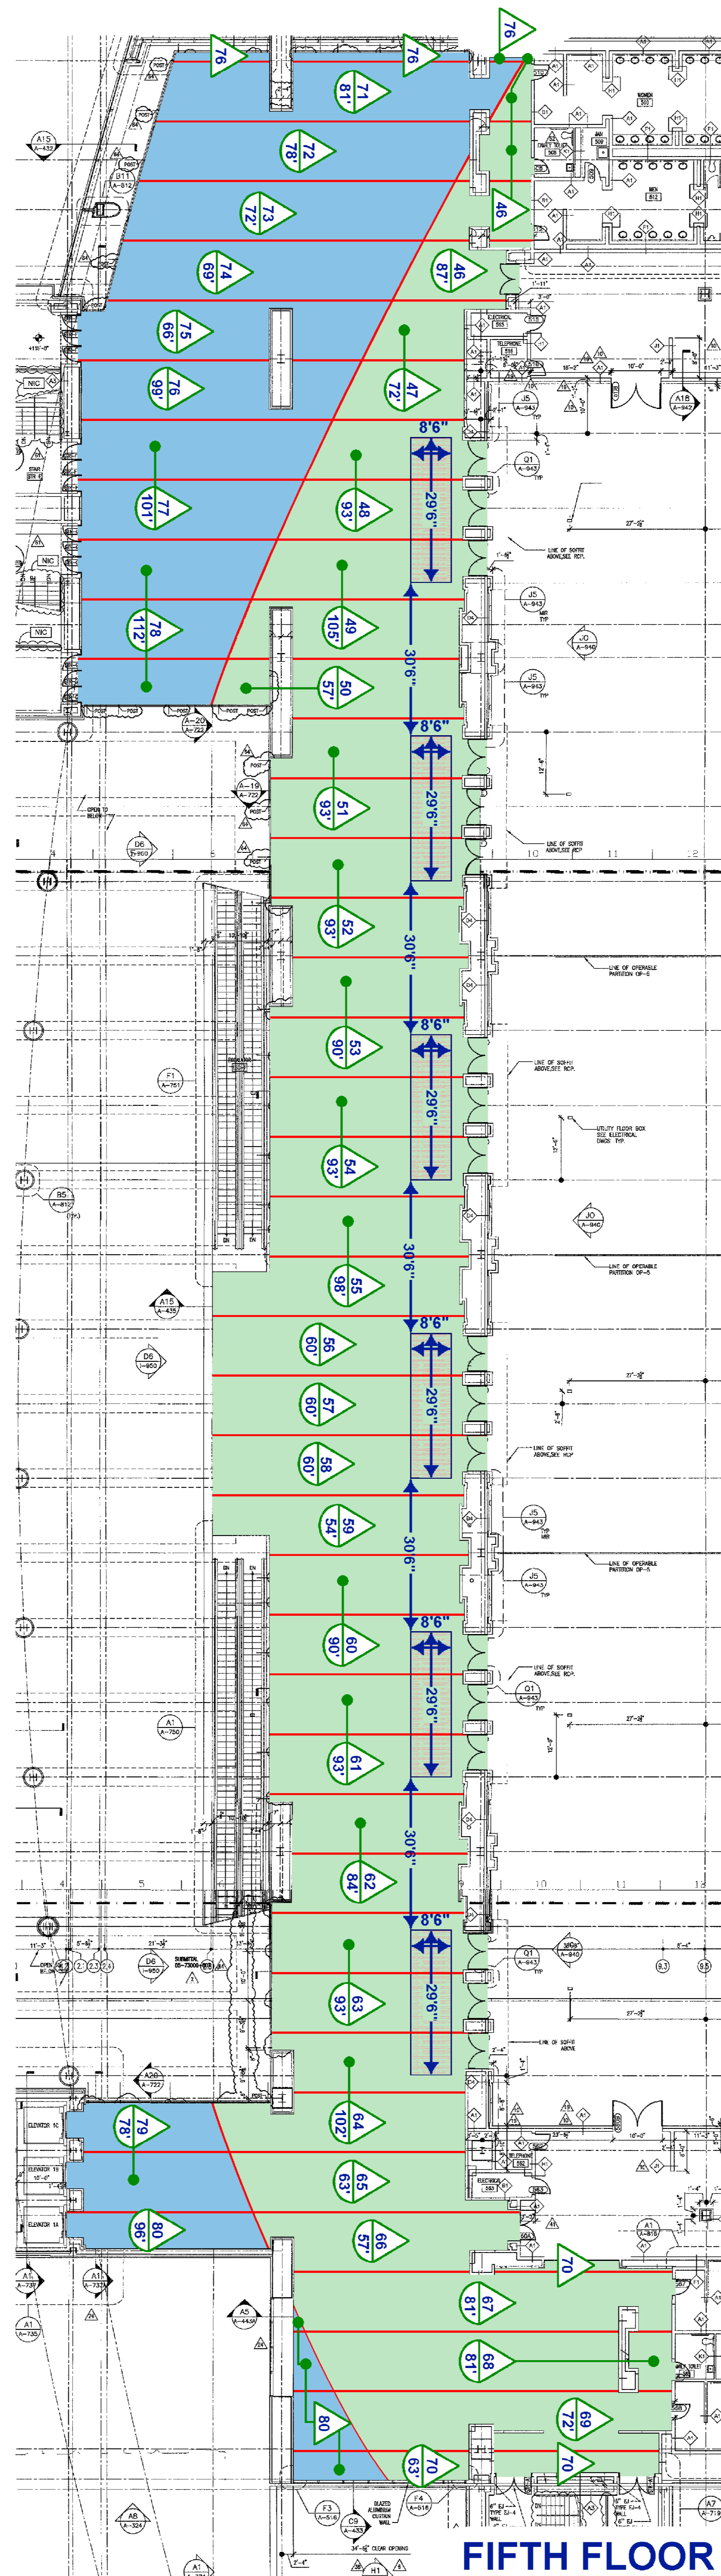

COURISTAN


THE SEAMING LAYOUT IS BASED ON PLANS SUBMITTED BY THE INTERIOR DESIGNER/CLIENT. DUE TO MANUFACTURING TOLERANCES AND ON-SITE CONDITIONS THE SEAM LINES AND DIMENSIONS SHOWN ARE FOR GUIDANCE ONLY, ADDITIONAL SEAMS MAY BE REQUIRED.

PLAN KEY

- =KNOWN SEAM LINES
- ▲ =ROLL # AND ROLL DIRECTION
- ◄ =ROLL LENGTH

INSTALLATION INSTRUCTIONS

SOLID OVERLAP TO BE REMOVED FROM BOTH SIDES TO ACHIEVE PATTERN MATCH

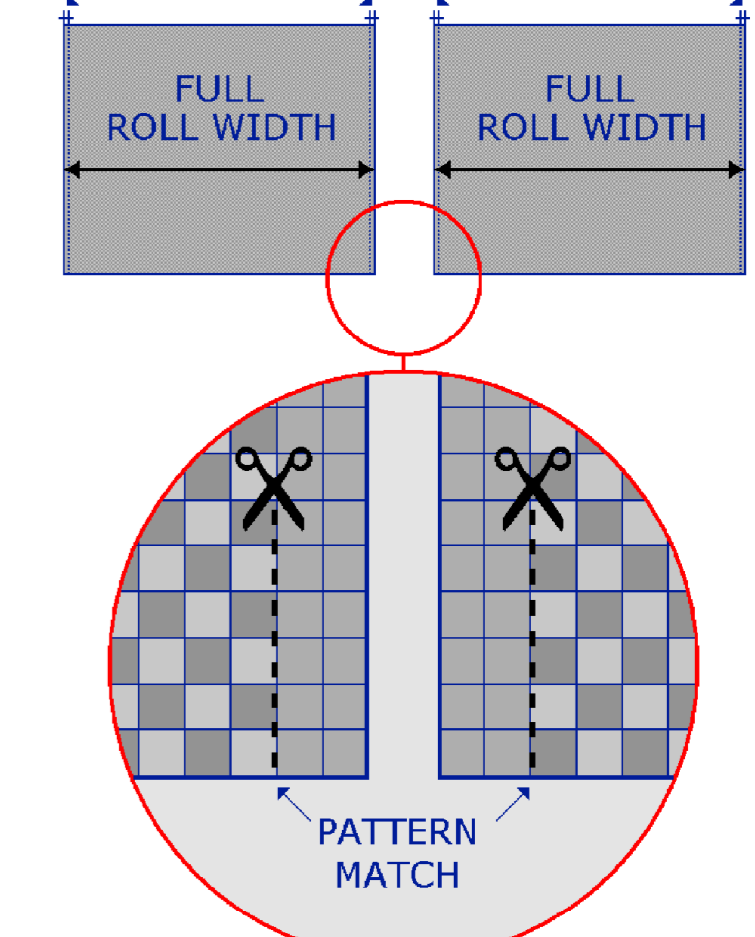

NOTE : THE TRIMMED SELVEDGE OR FACTORY EDGE OF EACH ROLL IS TO BE SEALED WITH THE APPROPRIATE SEAM SEALER PRIOR TO INSTALLATION.

REVISIONS

PROJECT REFERENCE

P.C.C.A.
LEVEL 5

YARDAGE BASED ON : 12' GOODS : AX

SEE PLAN 1

APPROVED FOR LAYOUT BY: _____ DATE: _____
(CLIENT)

APPROVED FOR YARDAGE BY: _____ DATE: _____
(INSTALLER)

SCALE : 1/16" = 1' DATE : 26.APR.2023

DRAWN BY : PA ORDER #:

DRAWING #: REVISION #:

CB611-09-P2

2 OF 2



COURISTAN - YARDAGE SUMMARY

Based on plans submitted by the Interior Designer/Client

Project name: P.C.C.A.
PUBLIC SPACES

Date: 27 Apr 23

Ref no: CB611-09

Rev no: 1

Area	Sq yds	Attic	Sub Total
LEVEL 1			
REGISTRATION AREA	1820.00	0.00	1820.00
LEVEL 5			
PREFUNCTION WITH RUGS	2658.67	0.00	2658.67
PREFUNCTION WITHOUT RUGS	1136.00	0.00	1136.00
TOTAL		0.00	5614.67

PROJECT TOTAL : 5614.67 SQ YDS

Quantified using: 12' AXMINSTER

COMMENTS

All yardages must be installer verified prior to placing the order and are subject to overage

Original - 26th April 2023

-

Rev 1 - 27th April 2023

ATTIC STOCK REMOVED. SUMMARY UPDATED