



COURISTAN


THE SEAMING LAYOUT IS BASED ON PLANS SUBMITTED BY THE INTERIOR DESIGNER/CLIENT. DUE TO MANUFACTURING TOLERANCES AND ON-SITE CONDITIONS THE SEAM LINES AND DIMENSIONS SHOWN ARE FOR GUIDANCE ONLY, ADDITIONAL SEAMS MAY BE REQUIRED.

PLAN KEY

-KNOWN SEAM LINES
-ROLL # AND ROLL DIRECTION
-ROLL LENGTH

INSTALLATION INSTRUCTIONS

SOLID OVERLAP TO BE REMOVED FROM BOTH SIDES TO ACHIEVE PATTERN MATCH

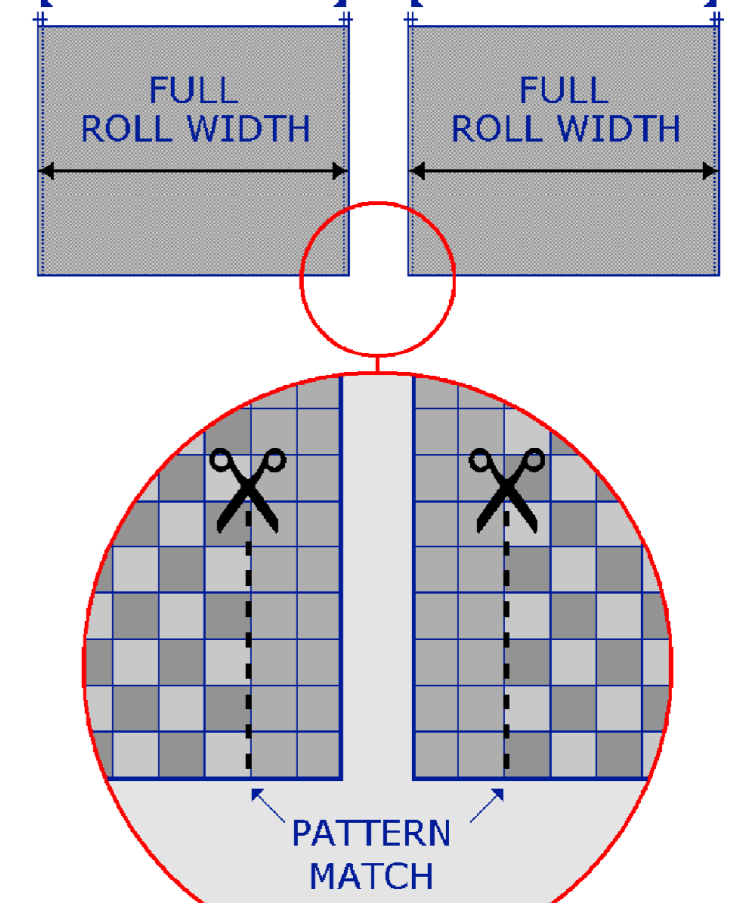

NOTE : THE TRIMMED SELVEDGE OR FACTORY EDGE OF EACH ROLL IS TO BE SEALED WITH THE APPROPRIATE SEAM SEALER PRIOR TO INSTALLATION.

REVISIONS

PROJECT REFERENCE

P.C.C.A

YARDAGE BASED ON : 12' GOODS : AX

CORRIDOR 119 / 119A	=	52.00sy
TRANSITION	=	1318.00sy
CORRIDOR	=	639.00sy
OUTFILL	=	
CONCOURSE 108	=	619.00sy
OUTFILL	=	224.00sy
TRANSITION	=	692.00sy
OUTFILL	=	444.00sy
RUGS	=	444.00sy
RUGS AND OUTFILL	=	444.00sy
PREFUNCTION 107	=	1503.00sy
RUGS/OUTFILL	=	148.00sy
OUTFILL	=	
STAIRS	=	44.00sy
SUB TOTAL	=	6127.00sy
ATTIC STOCK	=	0.00sy
PROJECT TOTAL	=	6127.00sy

[TAKE OFF : CB611-08-ORIGINAL-11.JAN.2023]

APPROVED FOR LAYOUT BY: DATE:

Stephen Shogger 1/12/2023 (CLIENT)

APPROVED FOR YARDAGE BY: DATE:

(INSTALLER)


SCALE : 1/16 = 1' DATE : 11.JAN.2023

DRAWN BY : JW ORDER #:

DRAWING #: REVISION #:

CB611-08-P1

1 OF 1

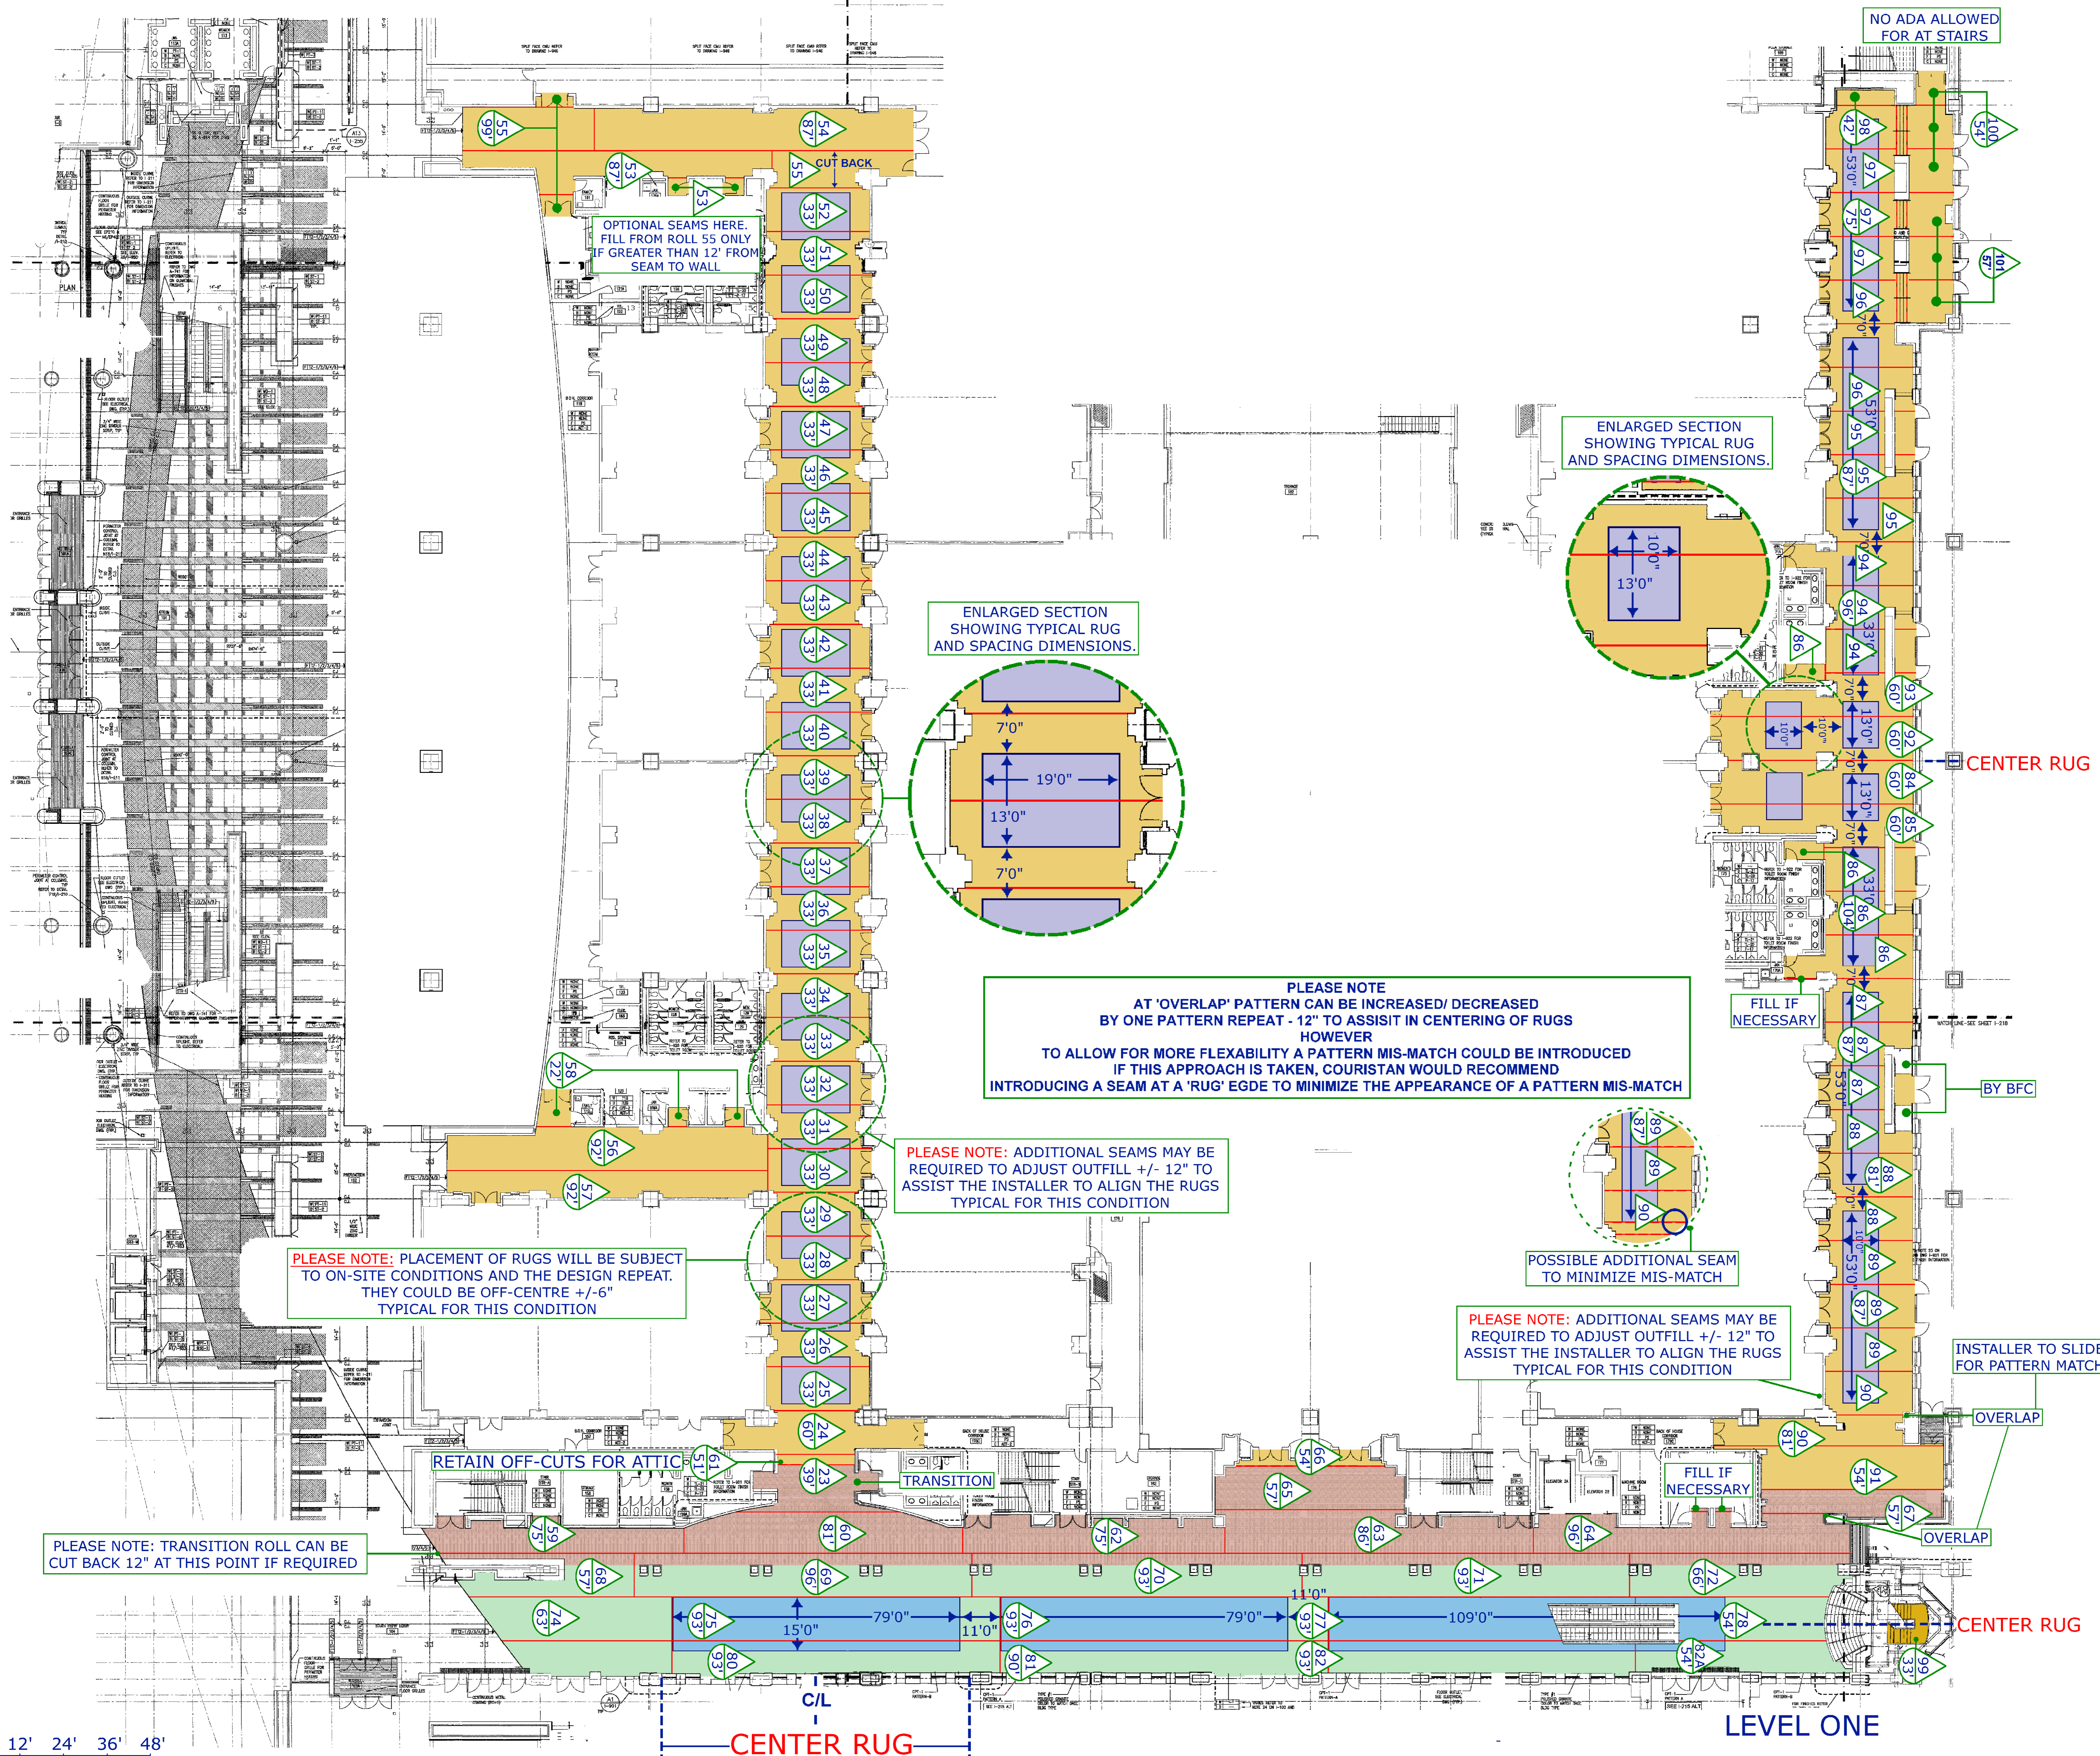

04' 12' 24' 36' 48'

SCALE : 1/16 = 1'