


OUTFILL  
D/N: 1/115008  
FROM PREVIOUS  
ORDER CUK10579

SMALL RUGS  
D/N: 1/112066  
FROM PREVIOUS  
ORDER CUK10579


PRE-FUNCTION  
D/N: 1/112062  
FROM PREVIOUS  
ORDER CUK10579

PRE-FUNCTION RUGS  
BASED ON  
D/N: 1/116976  
D/N: 1/112063  
D/N: 1/116978  
FROM PREVIOUS  
ORDER CUK10579


STAIRS  
D/N: 1/115008  
FROM PREVIOUS  
ORDER CUK10579

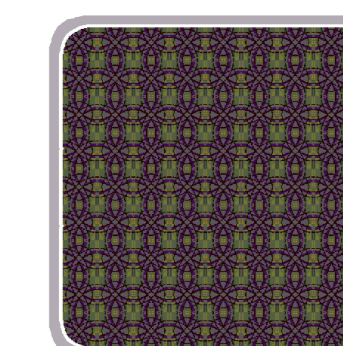


SMALL RUGS  
D/N: 1/112066  
FROM PREVIOUS  
ORDER CUK10579

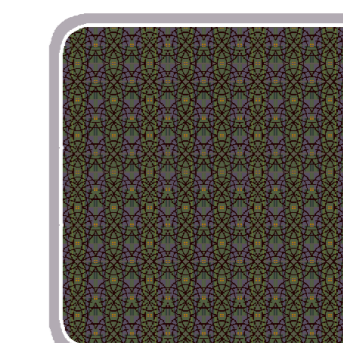

CORRIDOR OUTFILL  
D/N: 1/115008  
FROM PREVIOUS  
ORDER CUK10579

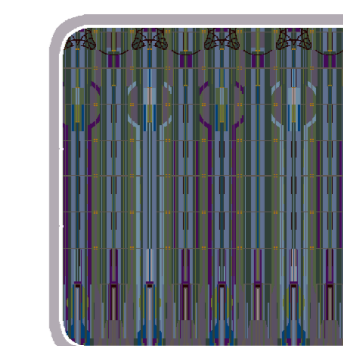

PRE-FUNCTION  
D/N: 1/112062  
FROM PREVIOUS  
ORDER CUK10579

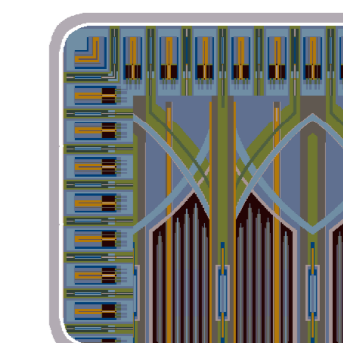


PRE-FUNCTION RUGS  
BASED ON D/N: 1/116976  
+ 1/112063 + 1/116978  
FROM PREVIOUS  
ORDER CUK10579


**PROJECT**

CB611-08  
PCCA  
ANNEX LEVEL 1  
VERSION 1


APPROVED BY:  
*Stephen Shepper* 1/12/2023

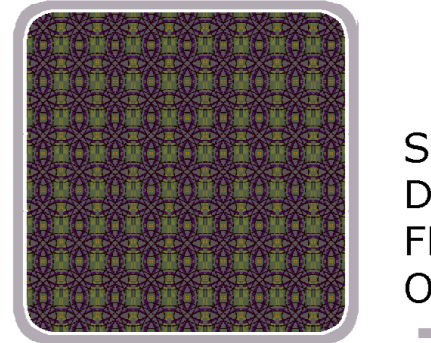


SMALL RUGS  
D/N: 1/112066  
FROM PREVIOUS  
ORDER CUK10579

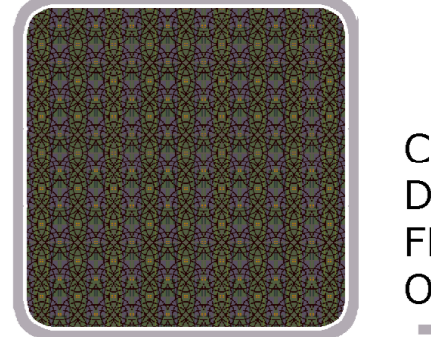



CORRIDOR OUTFILL  
D/N: 1/115008  
FROM PREVIOUS  
ORDER CUK10579

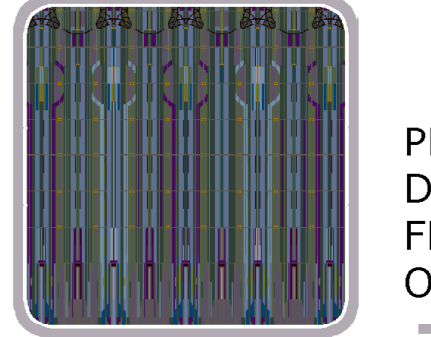

PRE-FUNCTION  
D/N: 1/112062  
FROM PREVIOUS  
ORDER CUK10579

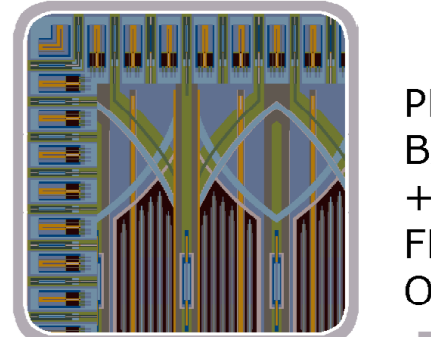


PRE-FUNCTION RUGS  
BASED ON D/N: 1/116976  
+ 1/112063 + 1/116978  
FROM PREVIOUS  
ORDER CUK10579

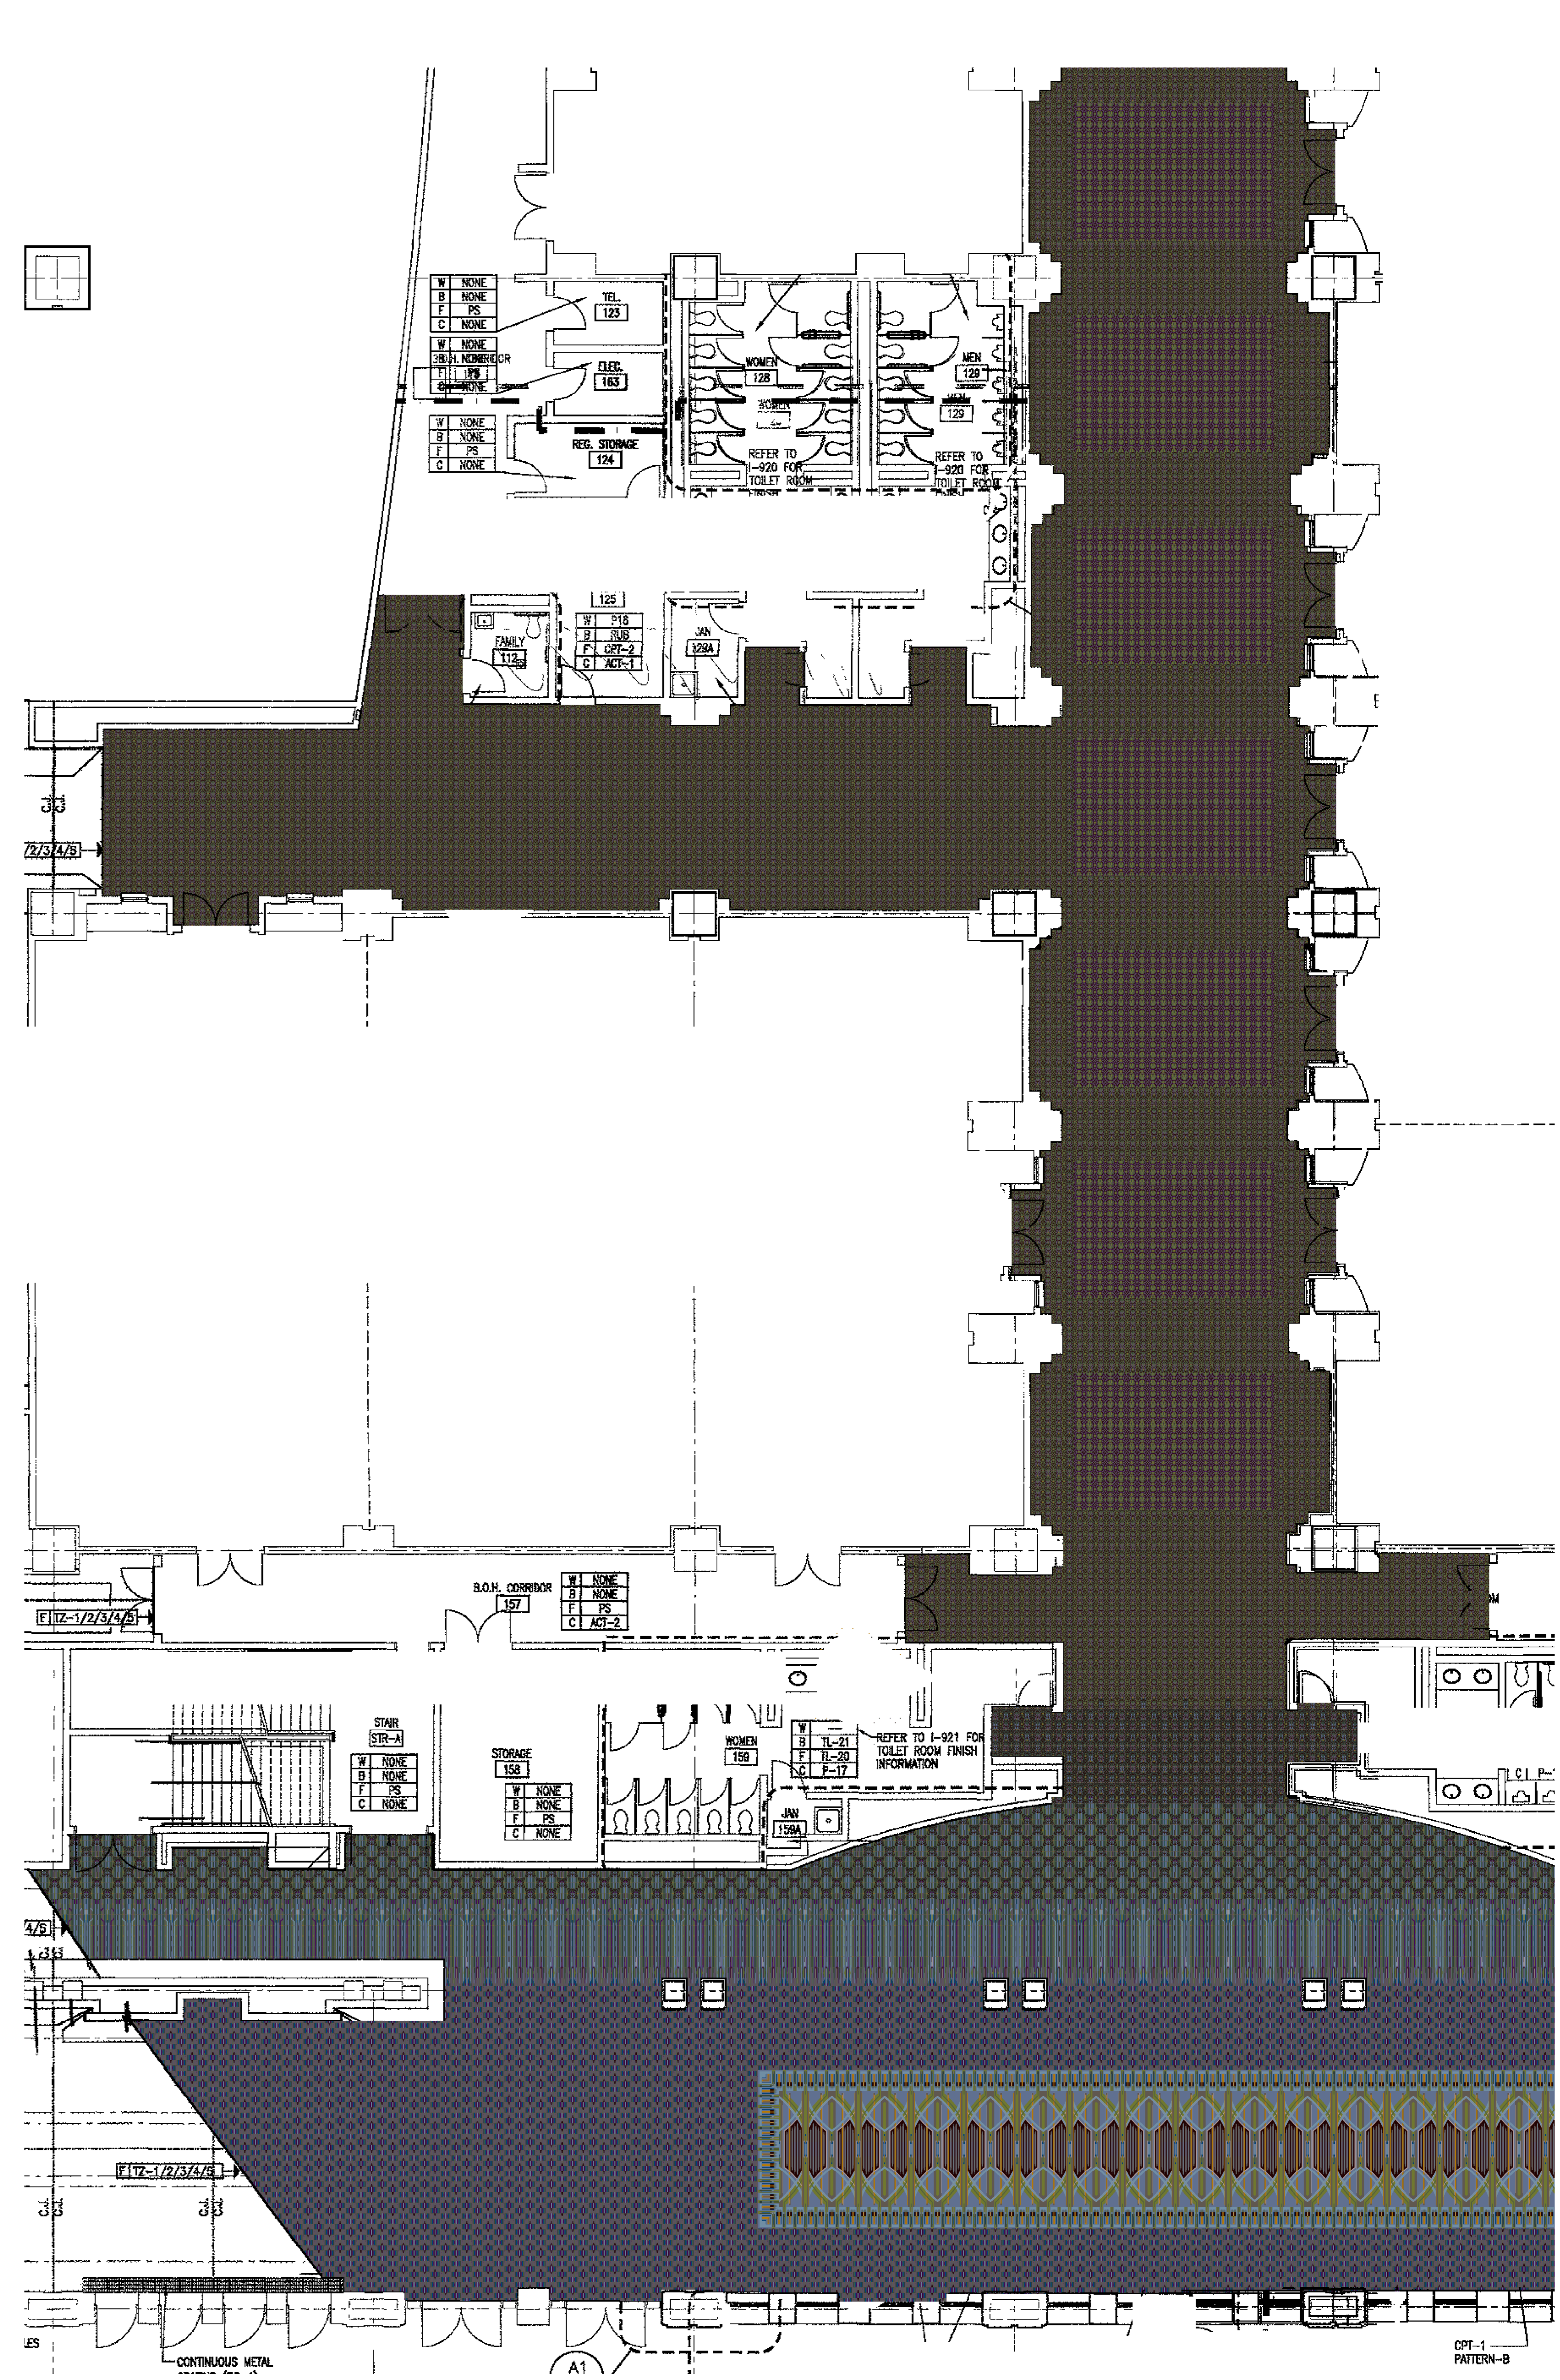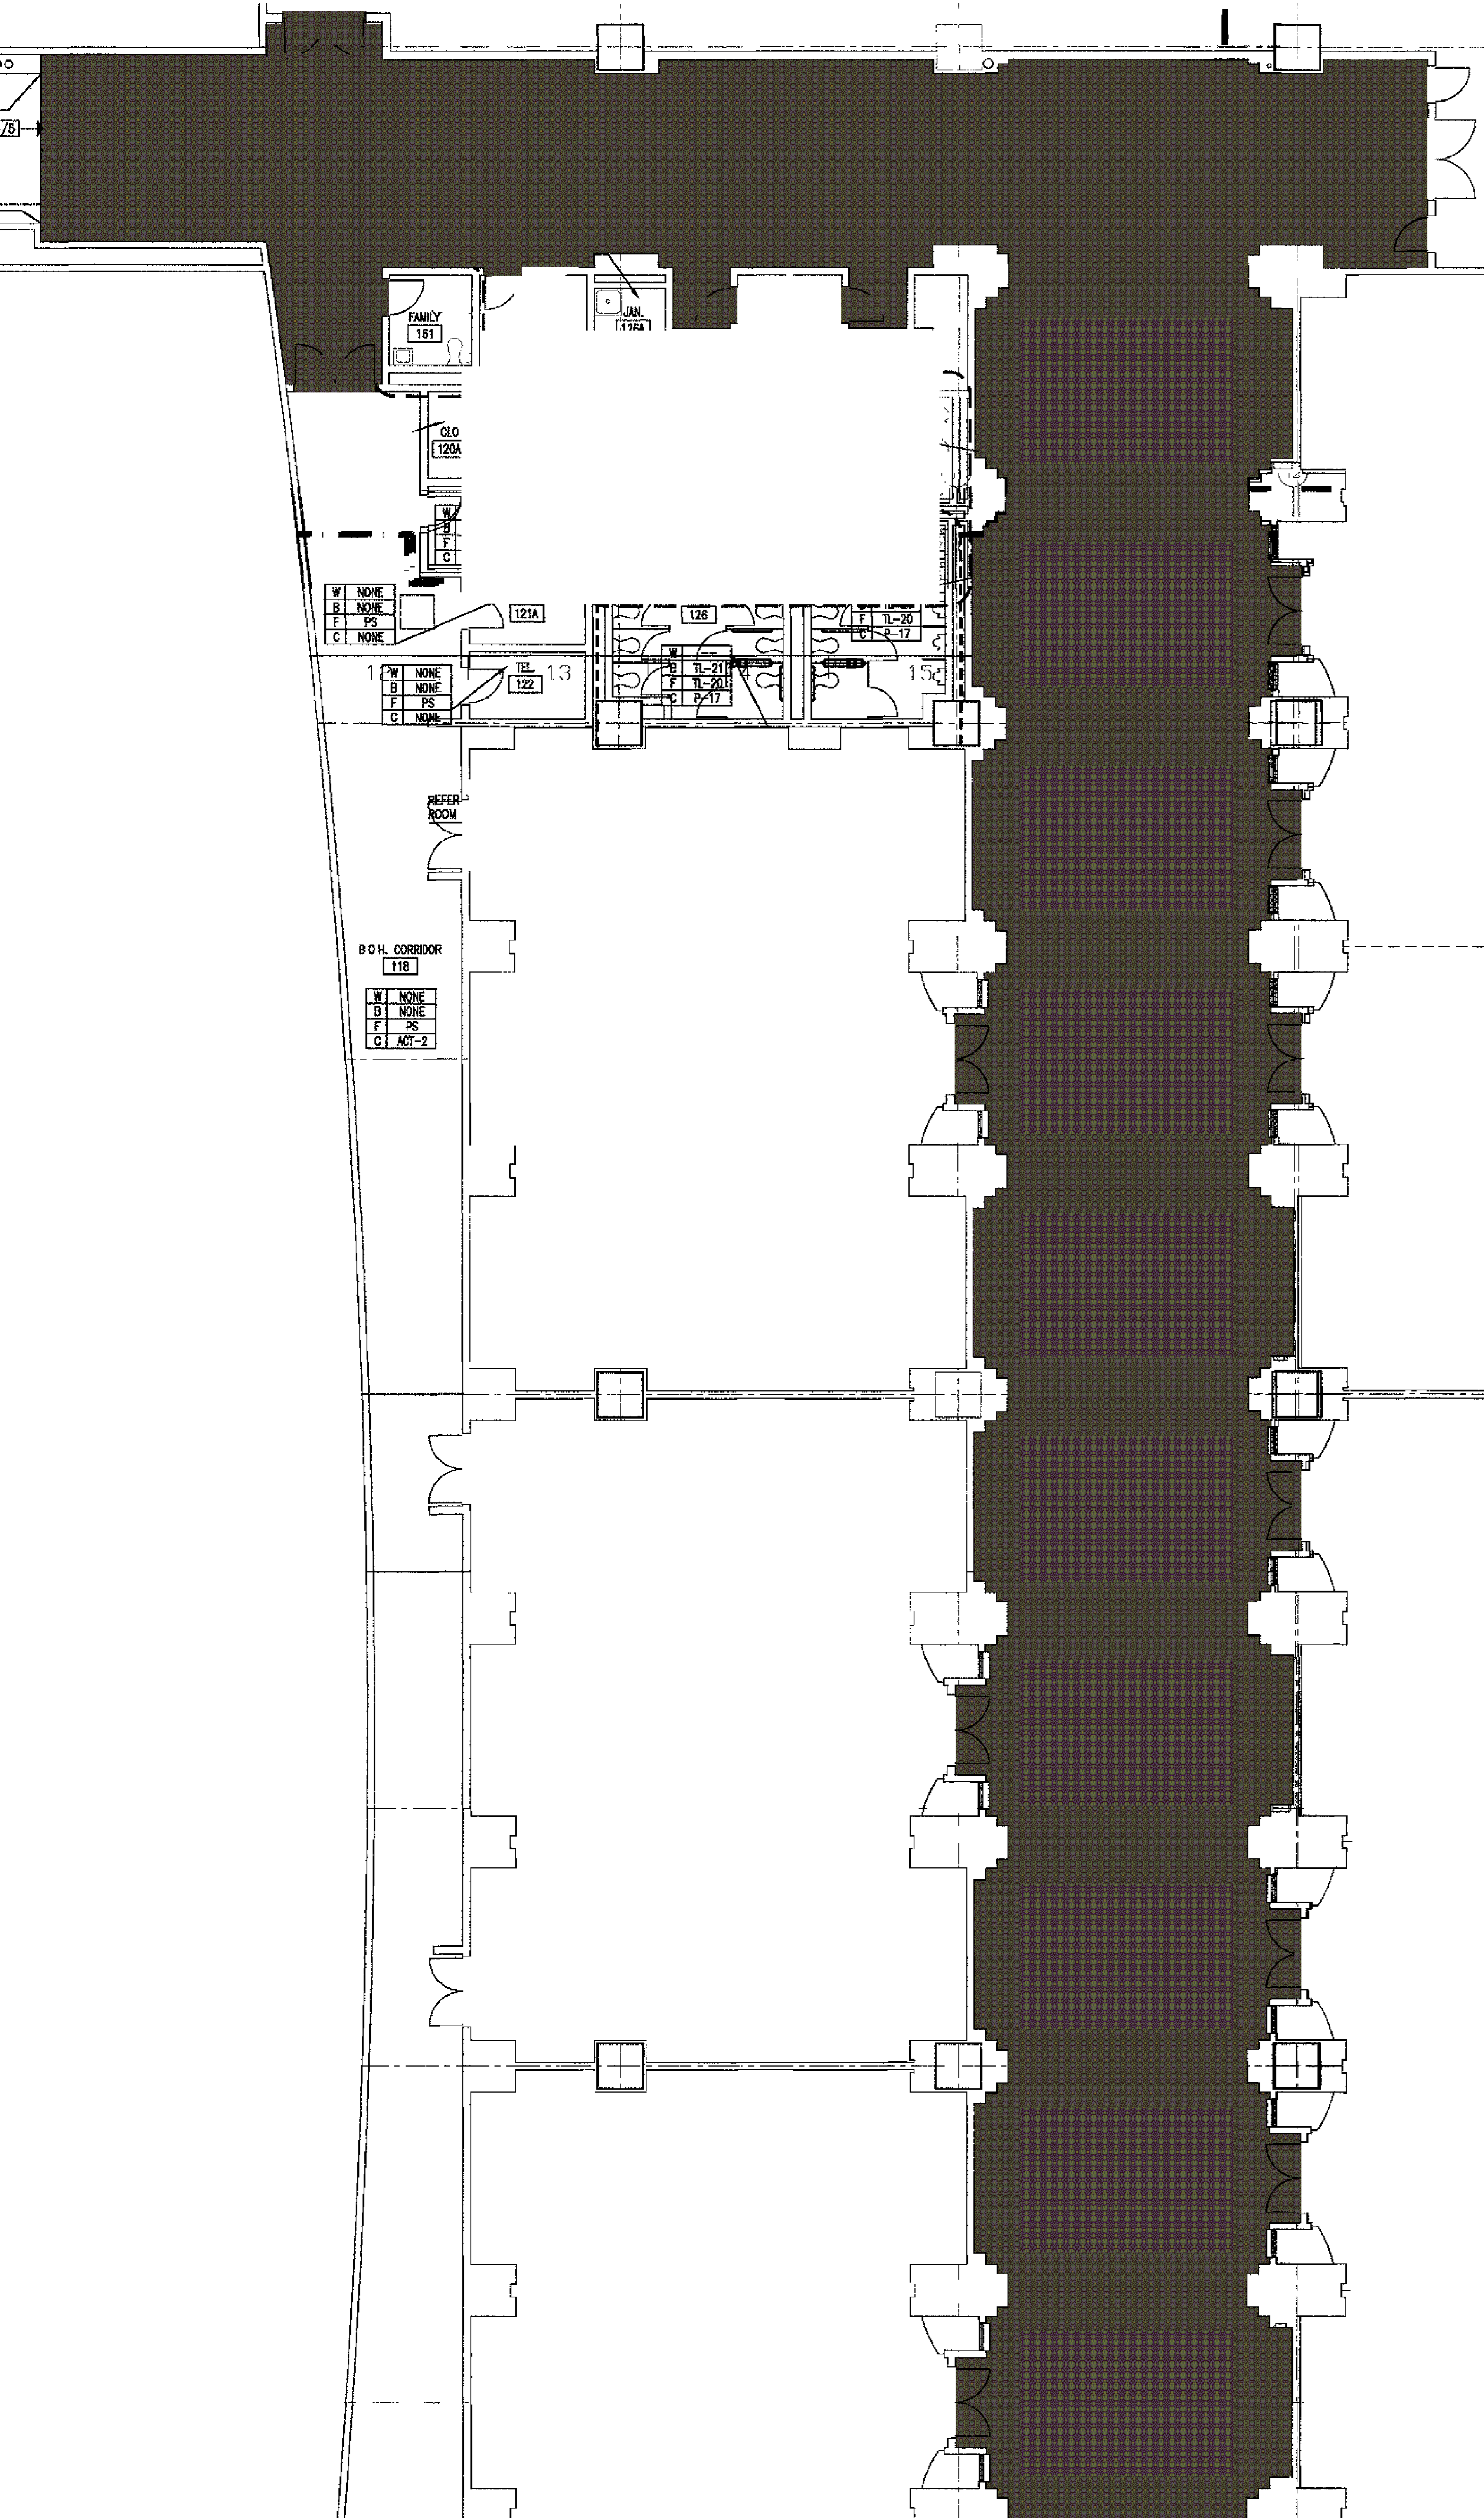


**PROJECT**

CB611-08  
PCCA  
ANNEX LEVEL 1  
VERSION 1


APPROVED BY:  
*Stephen Shepper* 1/12/2023

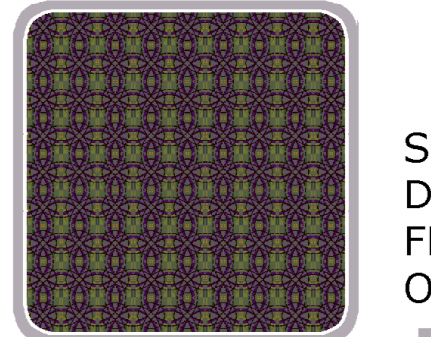


SMALL RUGS  
D/N: 1/112066  
FROM PREVIOUS  
ORDER CUK10579

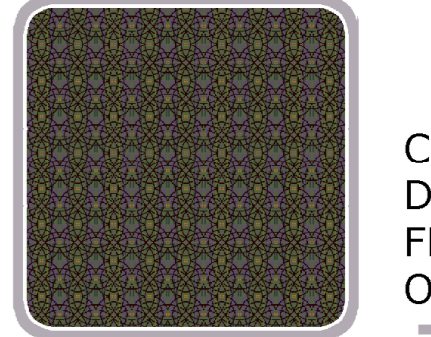


CORRIDOR OUTFILL  
D/N: 1/115008  
FROM PREVIOUS  
ORDER CUK10579

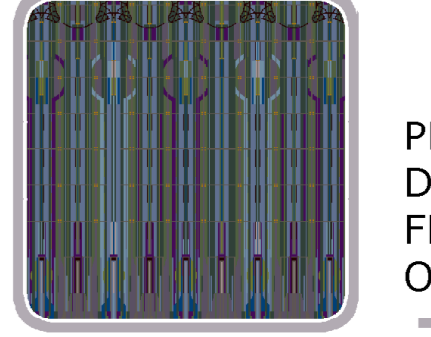

PRE-FUNCTION  
D/N: 1/112062  
FROM PREVIOUS  
ORDER CUK10579

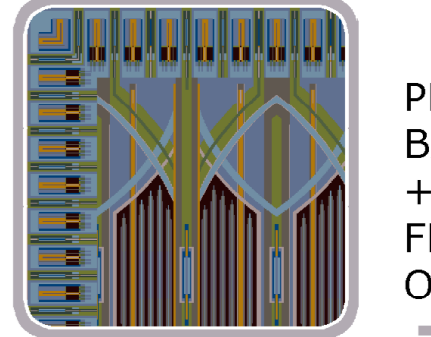

PRE-FUNCTION RUGS  
BASED ON D/N: 1/116976  
+ 1/112063 + 1/116978  
FROM PREVIOUS  
ORDER CUK10579


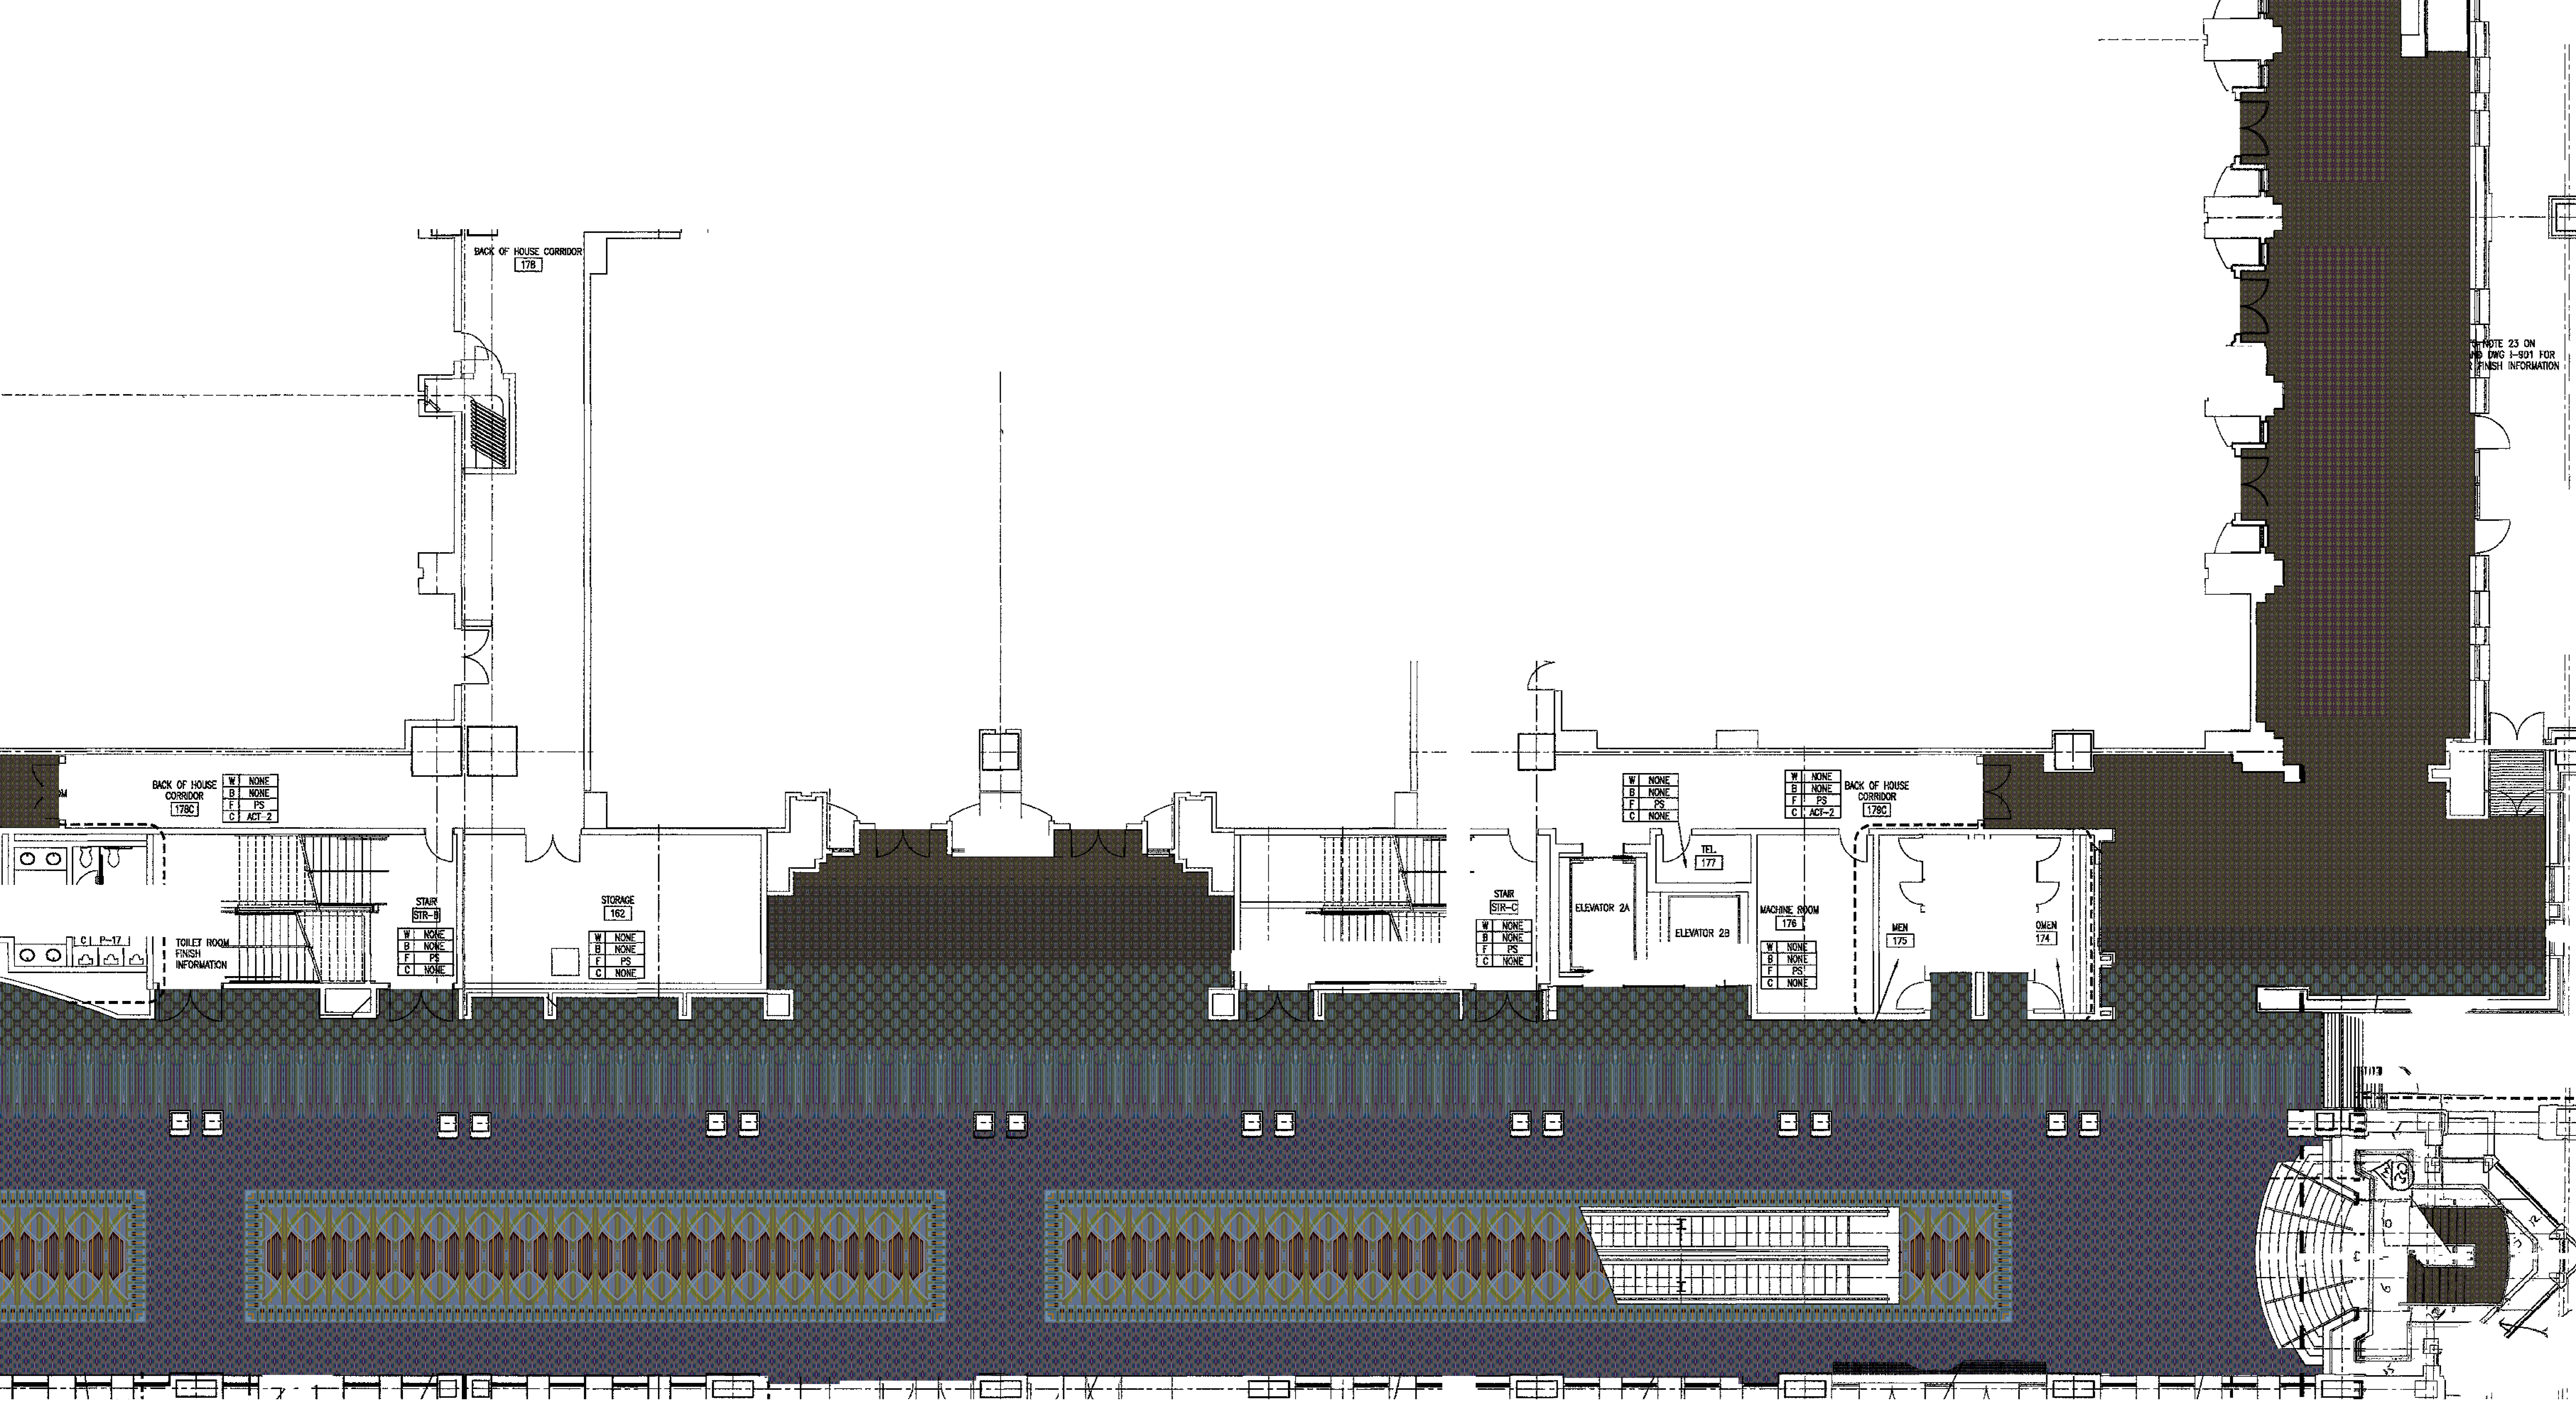


**PROJECT**

CB611-08  
PCCA  
ANNEX LEVEL 1  
VERSION 1

APPROVED BY:

*Stephen Shapper* 1/12/2023

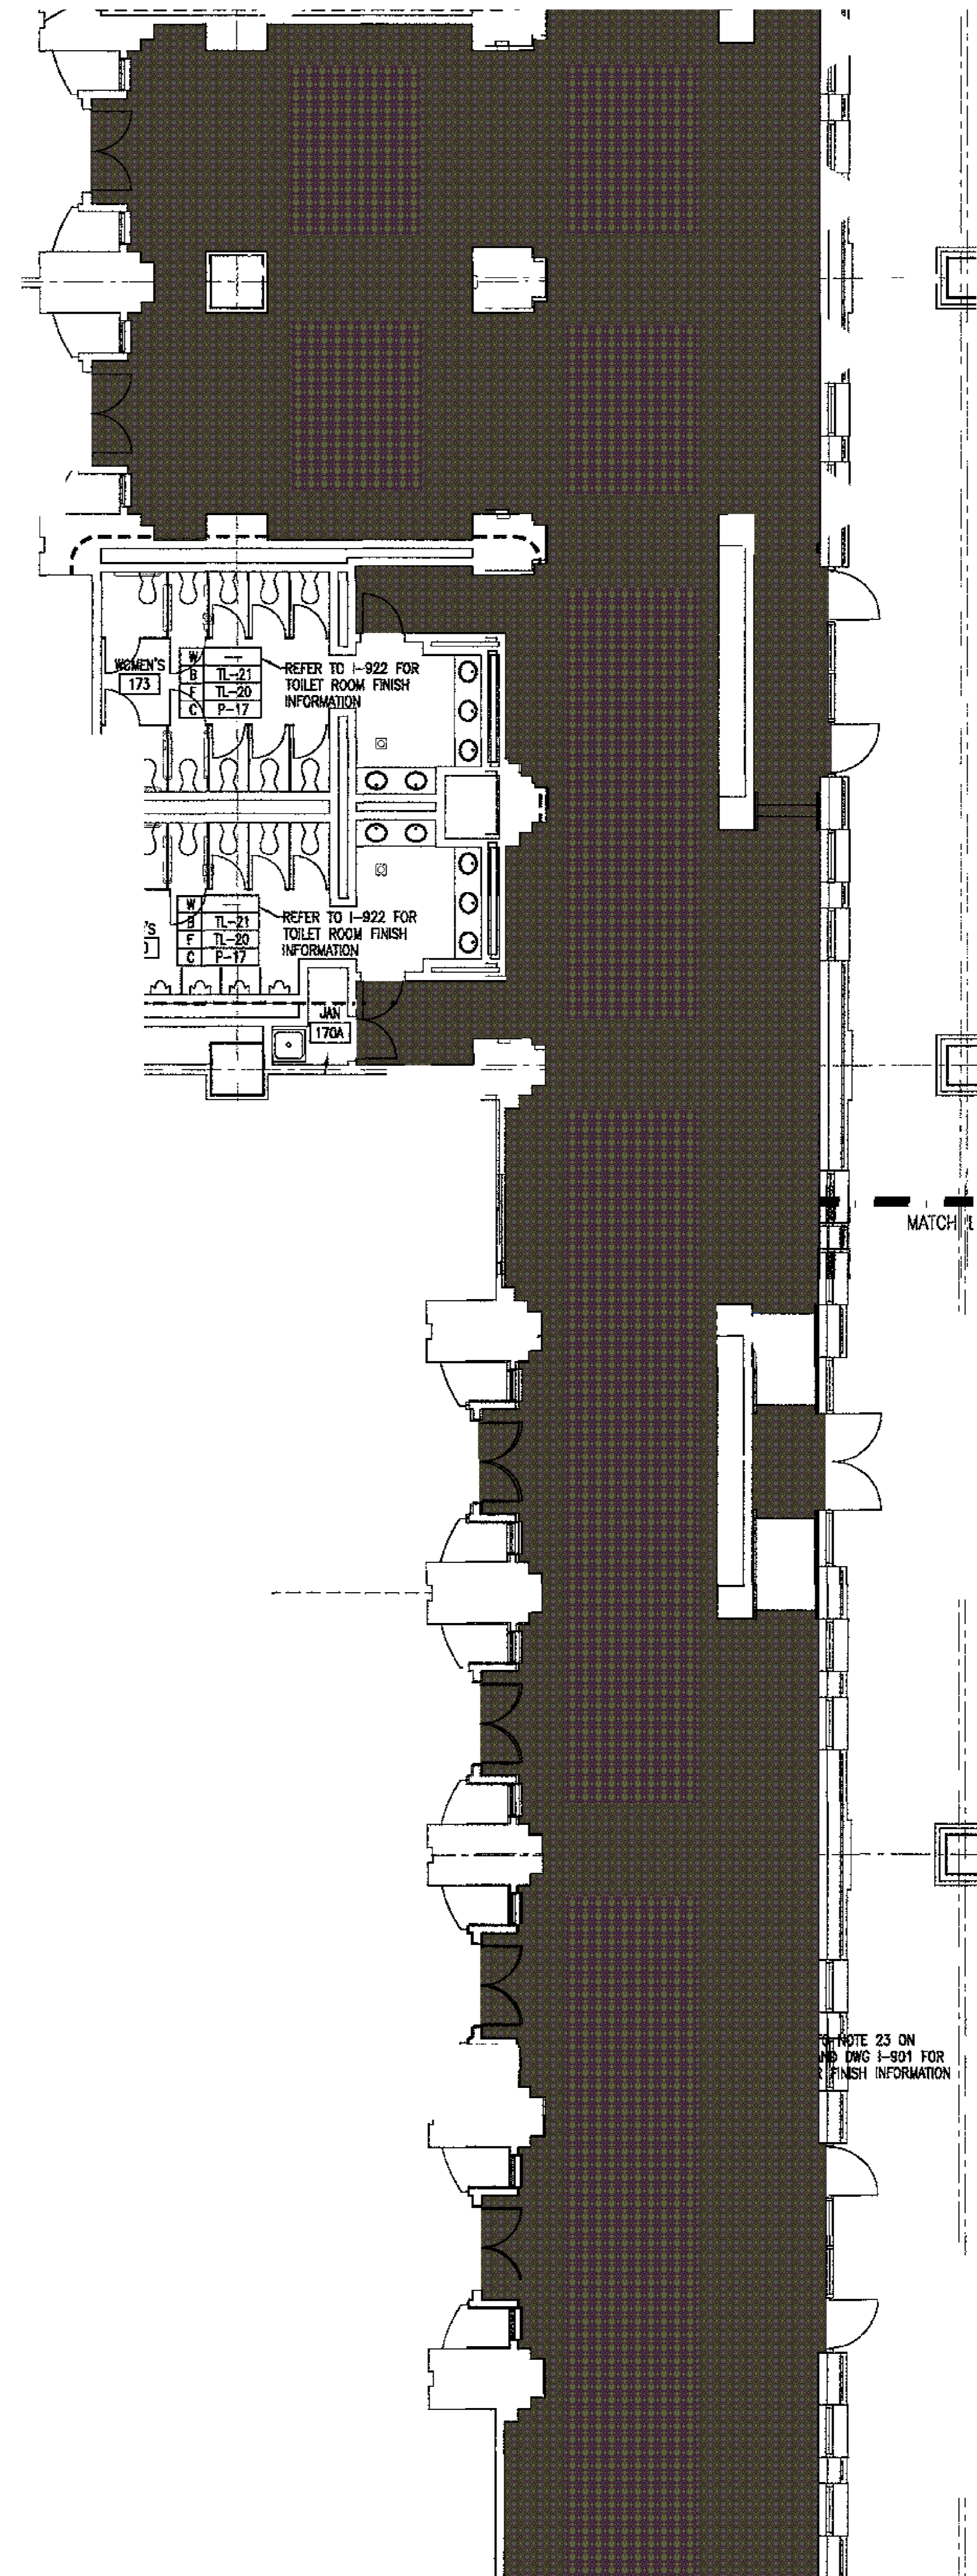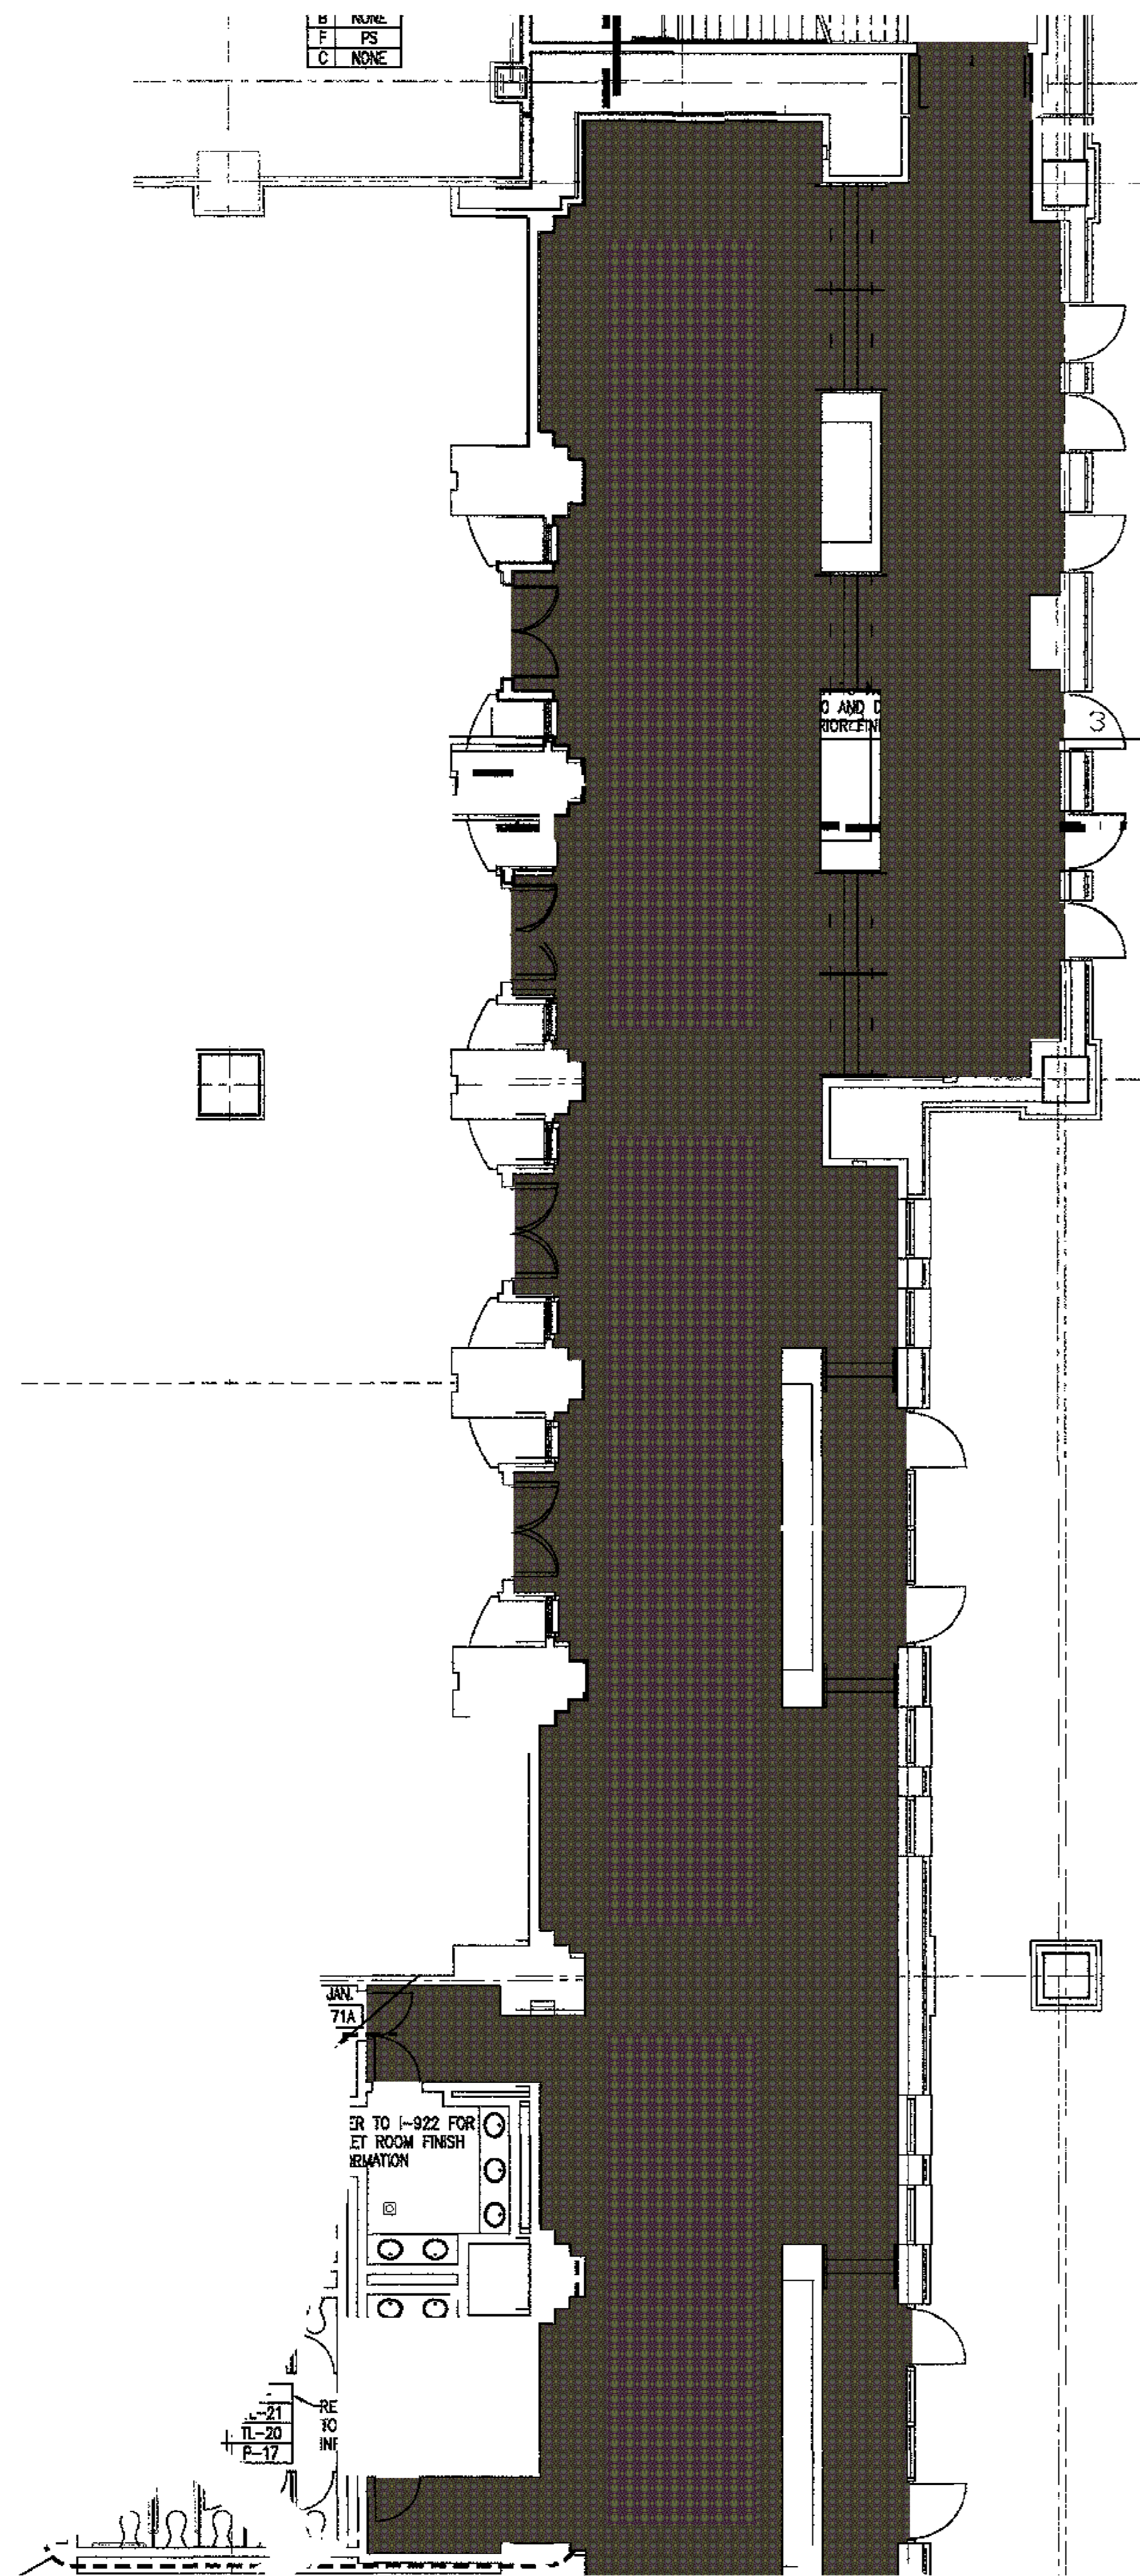

 SMALL RUGS  
D/N: 1/112066  
FROM PREVIOUS  
ORDER CUK10579

 CORRIDOR OUTFILL  
D/N: 1/115008  
FROM PREVIOUS  
ORDER CUK10579

 PRE-FUNCTION  
D/N: 1/112062  
FROM PREVIOUS  
ORDER CUK10579



 PRE-FUNCTION RUGS  
BASED ON D/N: 1/116976  
+ 1/112063 + 1/116978  
FROM PREVIOUS  
ORDER CUK10579

**PROJECT**


CB611-08  
PCCA  
ANNEX LEVEL 1  
VERSION 1

APPROVED BY:


*Stephen Shepper* 1/12/2023

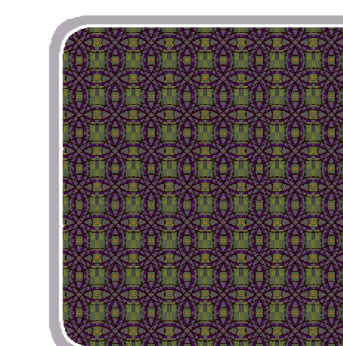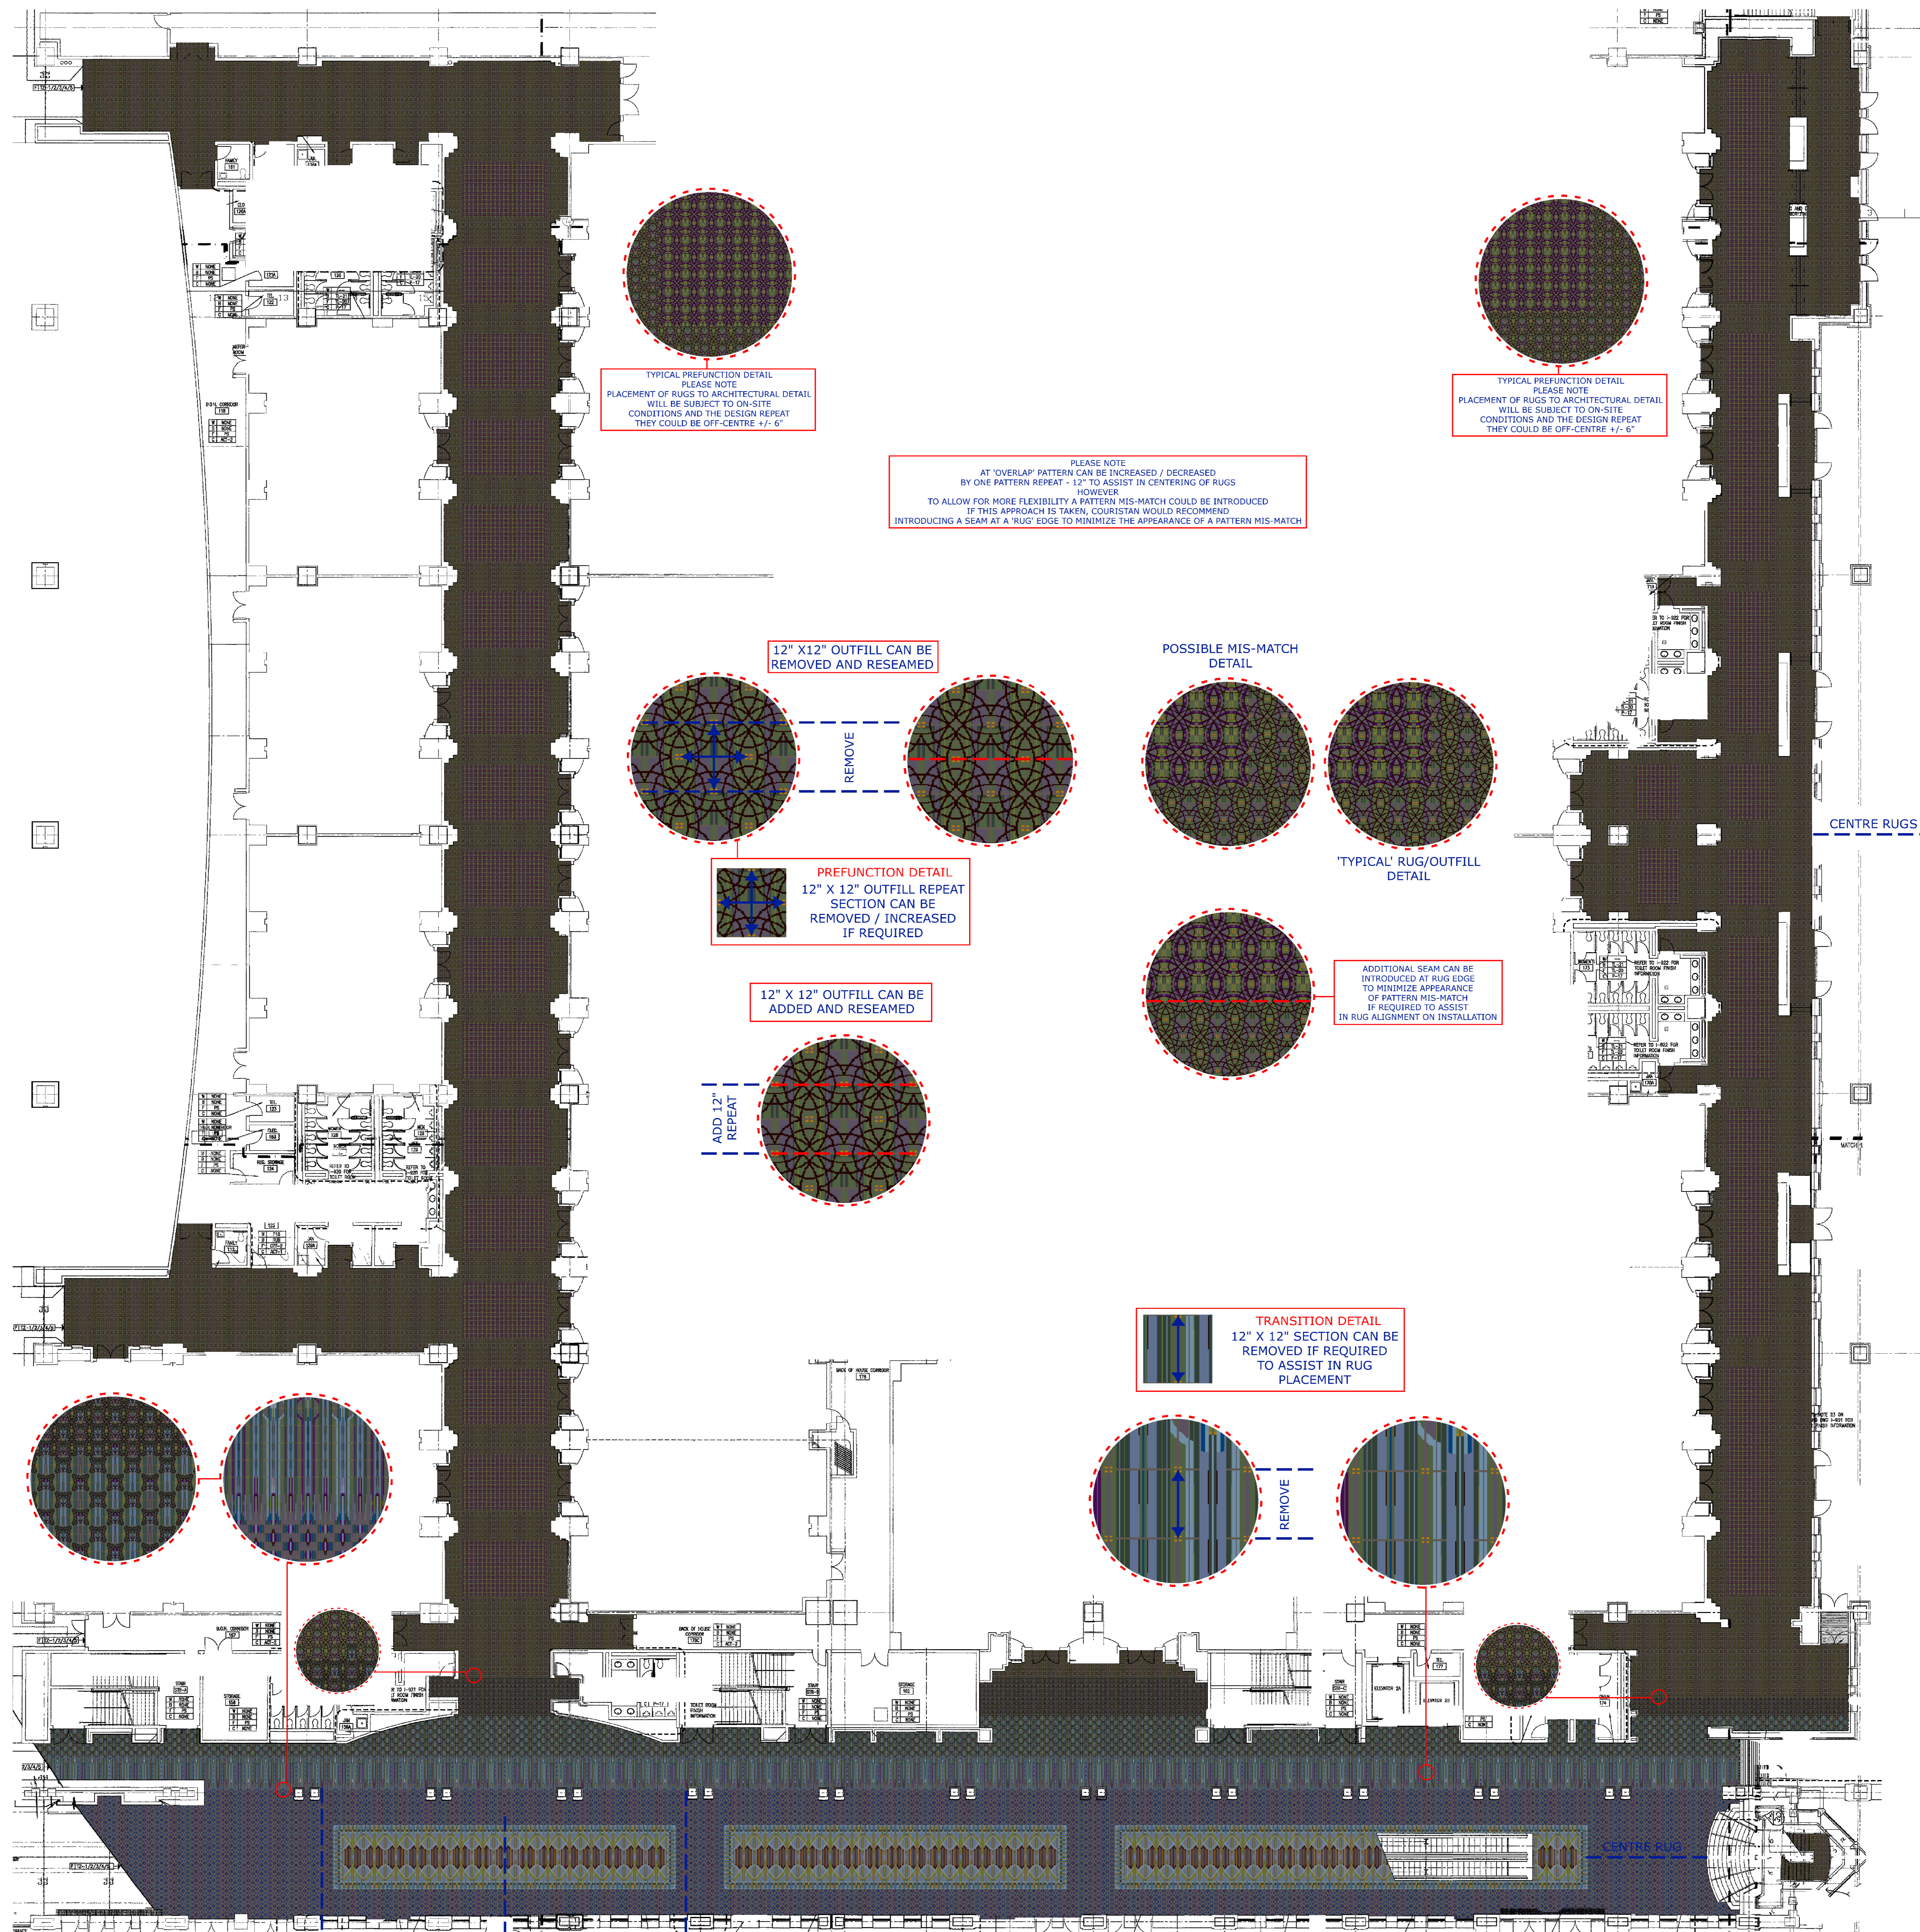


SMALL RUGS  
D/N: 1/112066  
FROM PREVIOUS  
ORDER CUK10579

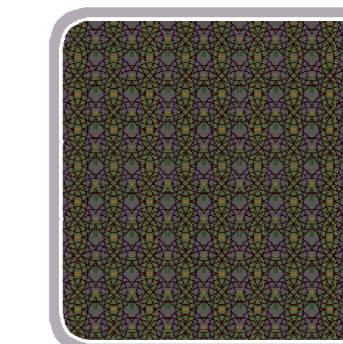

CORRIDOR OUTFILL  
D/N: 1/115008  
FROM PREVIOUS  
ORDER CUK10579

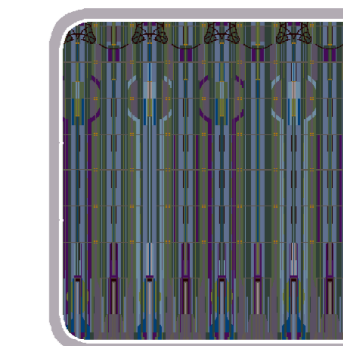

PRE-FUNCTION  
D/N: 1/112062  
FROM PREVIOUS  
ORDER CUK10579

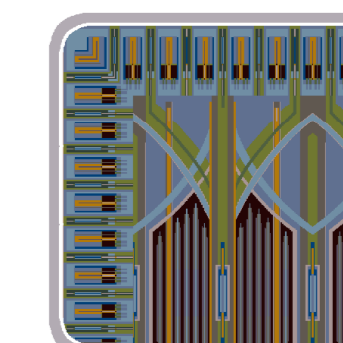

PRE-FUNCTION RUGS  
BASED ON D/N: 1/116976  
+ 1/112063 + 1/116978  
FROM PREVIOUS  
ORDER CUK10579


**PROJECT**

CB611-08  
PCCA  
ANNEX LEVEL 1  
VERSION 1

APPROVED BY:


*Stephen Shepper* 1/12/2023

PRE-FUNCTION RUGS  
 BASED ON  
 D/N: 1/116976 + 1/112063 + 1/116978  
 FROM PREVIOUS ORDER CUK10579

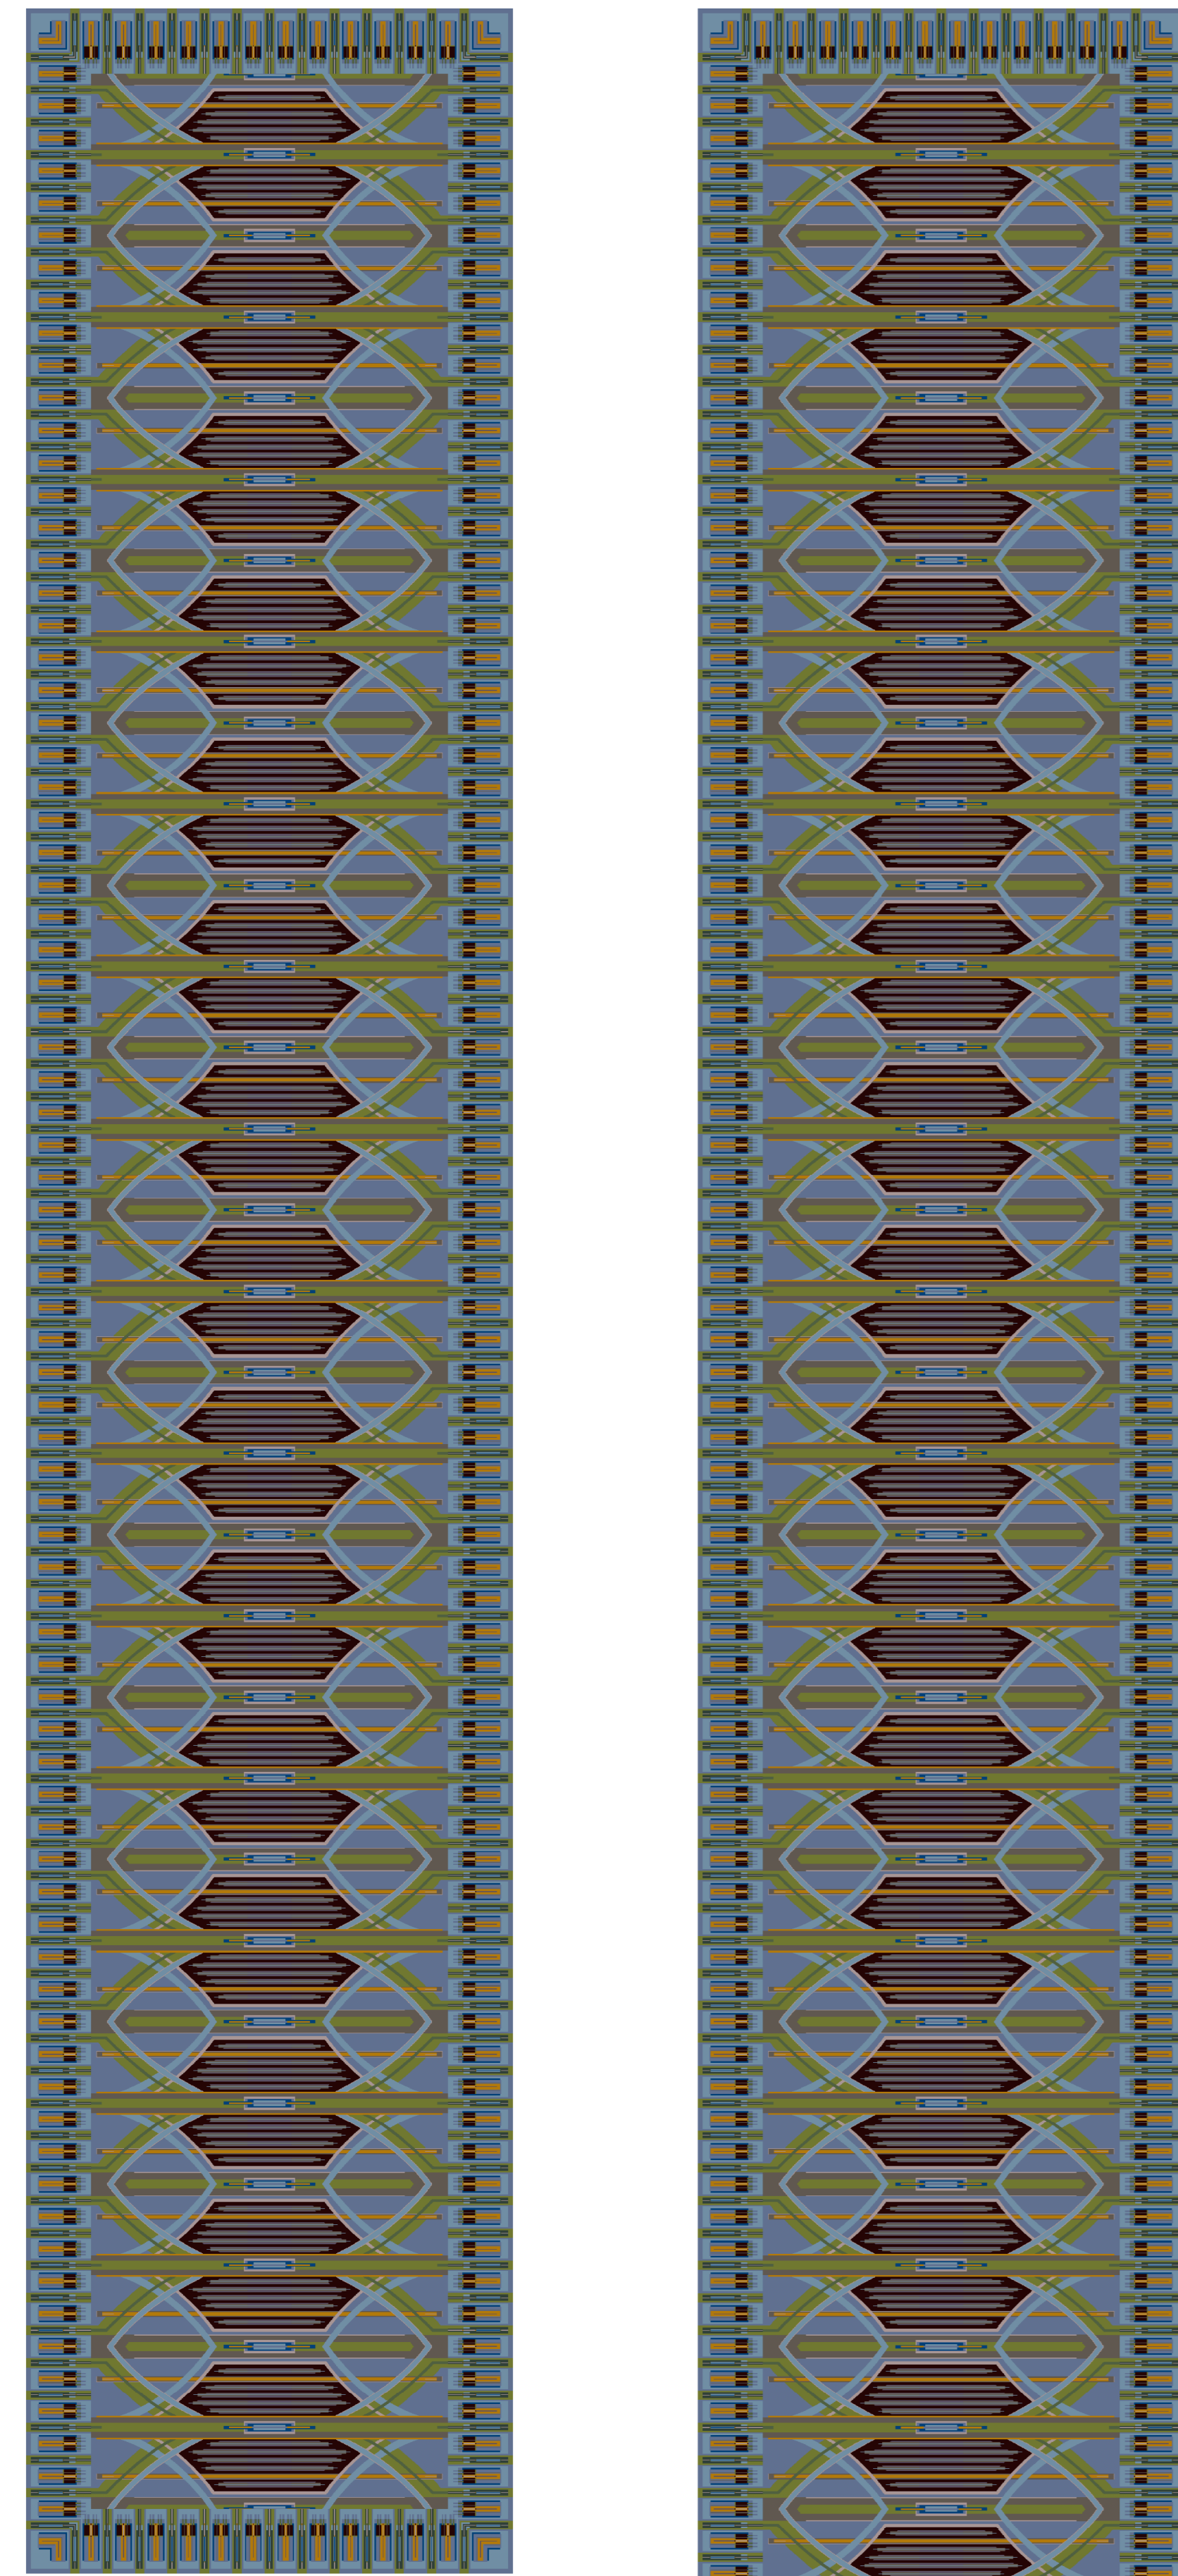


Design Size: 15ft 0in x 79ft 0in  
 Print Scale: 1:50.00

- C5151 OLIVE GREEN 1
- C10262 MID GREEN 2
- C5162 LT. COOL GREY 3
- C5167 DK TAUPE 4
- C10301 BLUE 5
- C10206 WILLOW 6
- C4541 BROWN 8
- C10299 BLUE 9
- C10038 YELLOW OCHRE 10
- C10377 LT. GREY 11
- C10318 BLUE 12

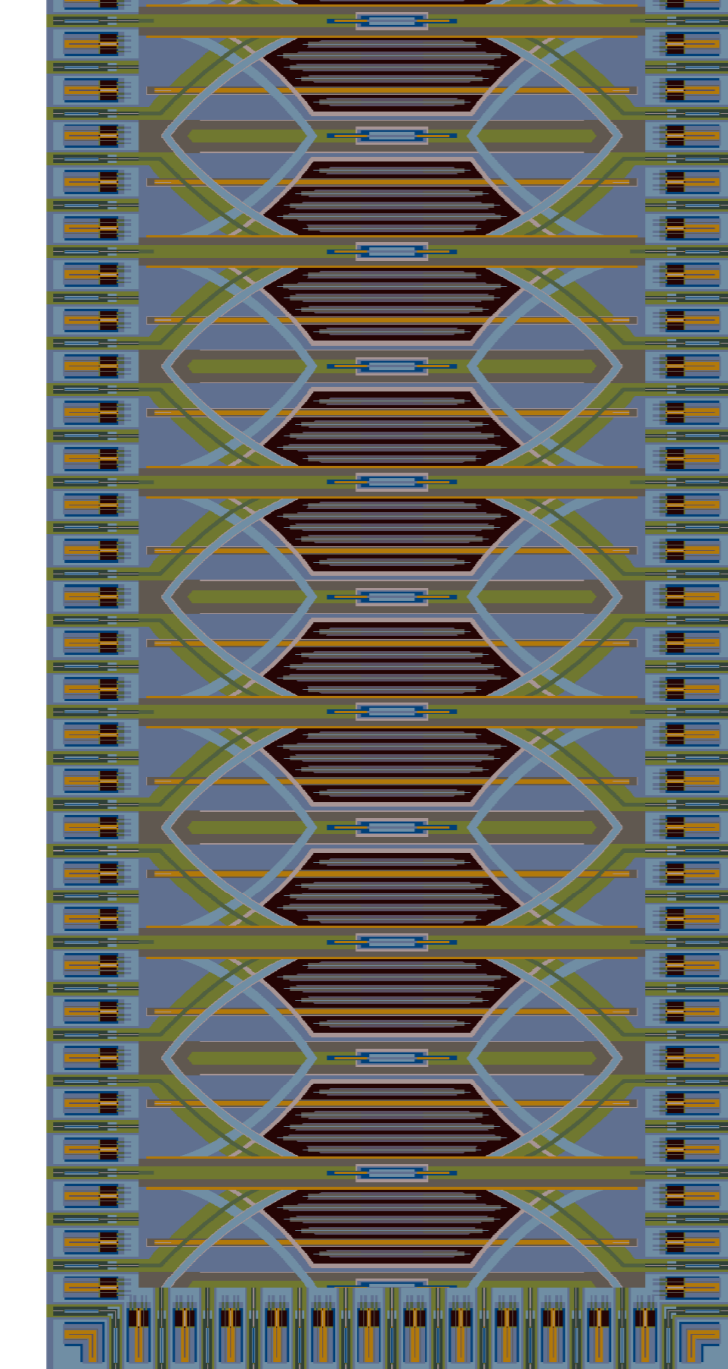

Design Size: 15ft 0in x 109ft 0in  
 Print Scale: 1:50.00



PRE-FUNCTION  
 D/N: 1/112062  
 FROM PREVIOUS ORDER CUK10579

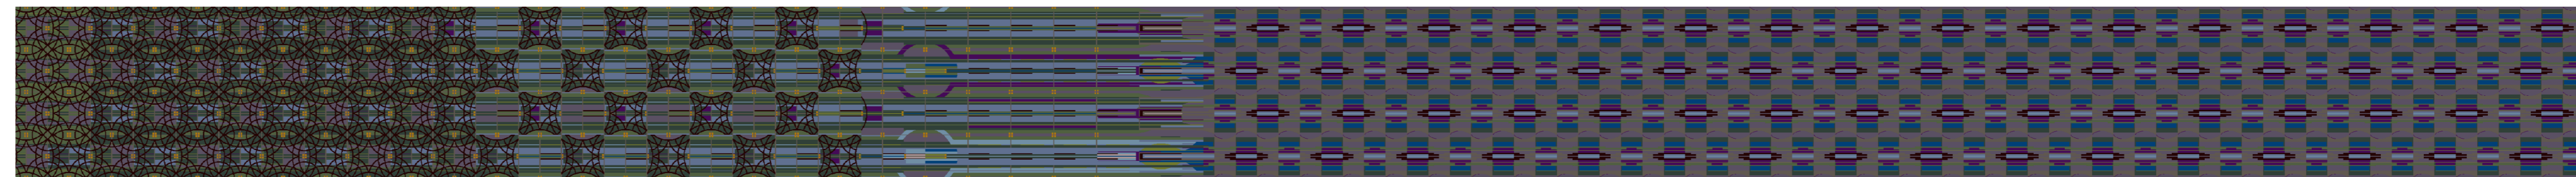


Design Size: 60ft 0in x 4ft 0in  
 Print Scale: 1:30.00

- C10262 MID GREEN 1
- C5151 OLIVE GREEN 2
- C4541 BROWN 3
- C10206 WILLOW 4
- C10377 LT. GREY 5
- C10301 BLUE 6
- C10299 BLUE 7
- C10318 BLUE 8
- C5160 PURPLE 9
- C5167 DK TAUPE 10
- C5162 LT. COOL GREY 11
- C10038 YELLOW OCHRE 12


CORRIDOR RUGS  
 D/N: 1/112066  
 FROM PREVIOUS ORDER CUK10579

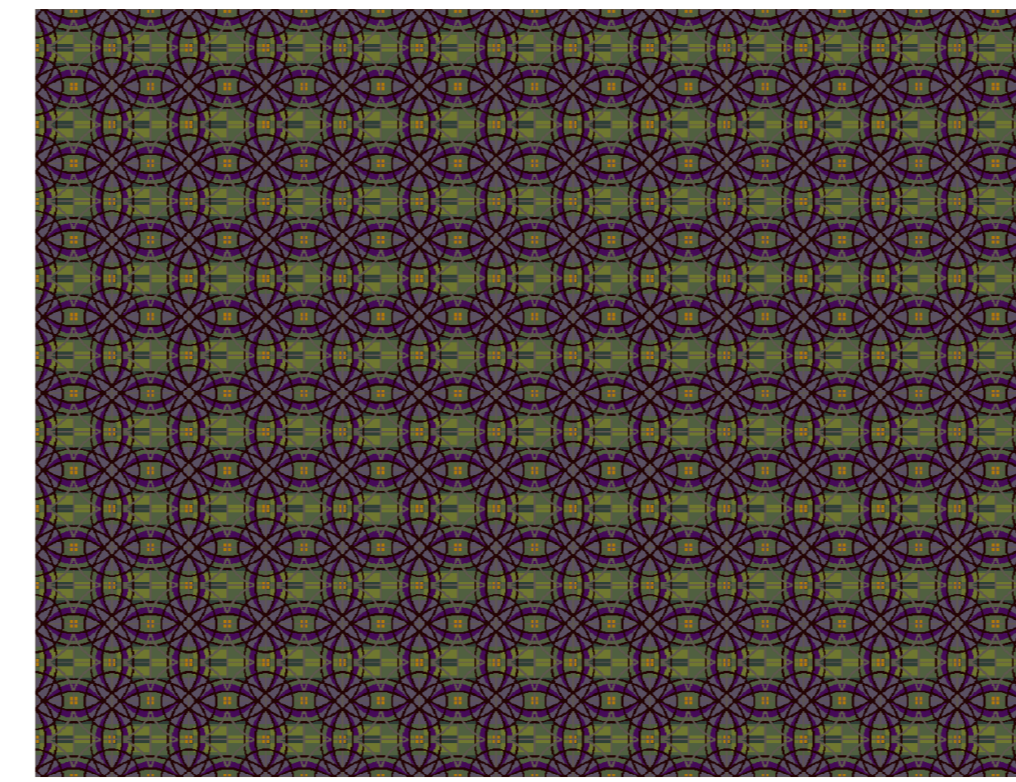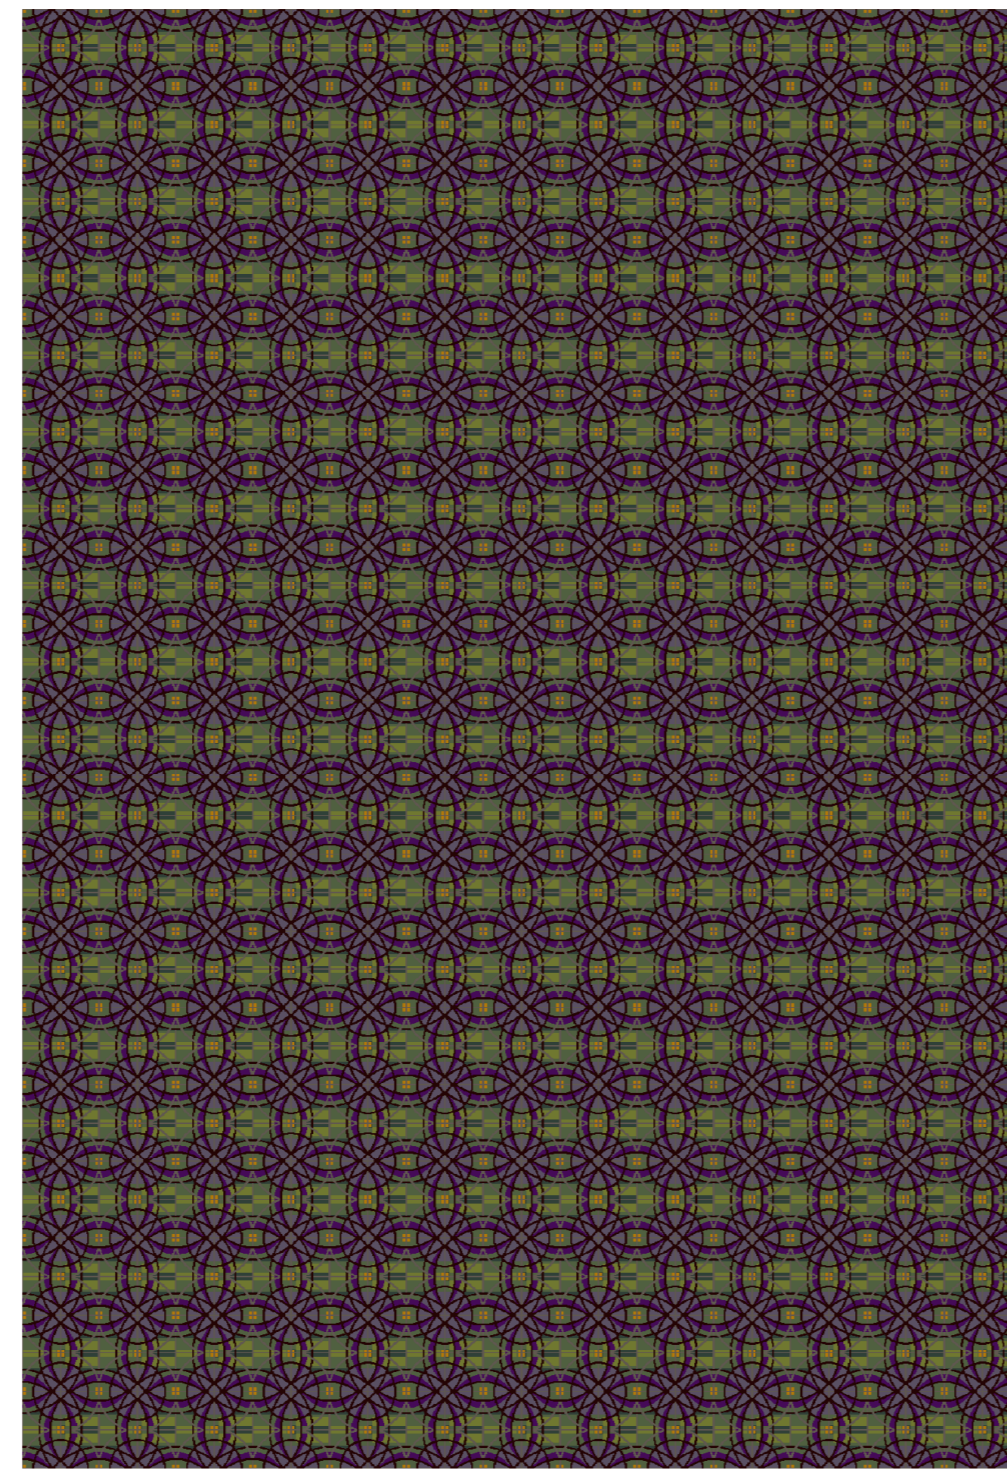

Design Size: 13ft 0in x 10ft 0in  
 Print Scale: 1:30.00

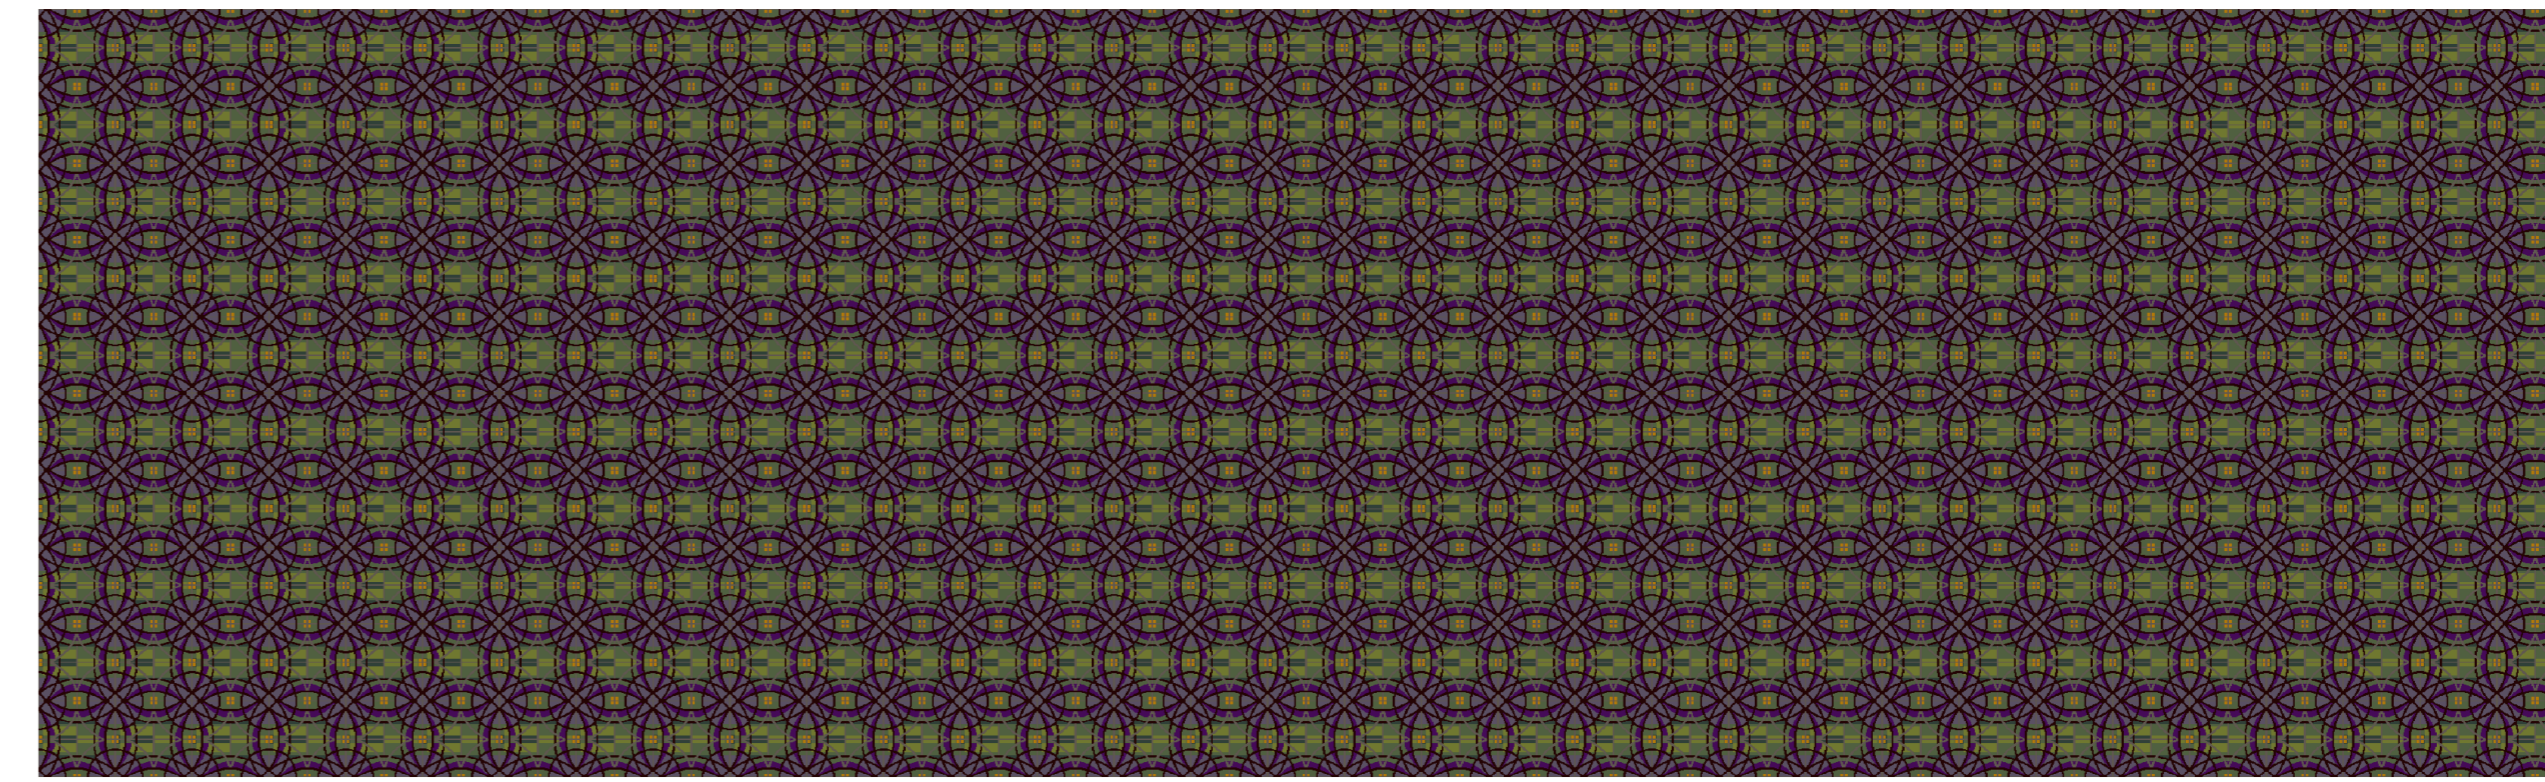

Design Size: 33ft 0in x 10ft 0in  
 Print Scale: 1:30.00

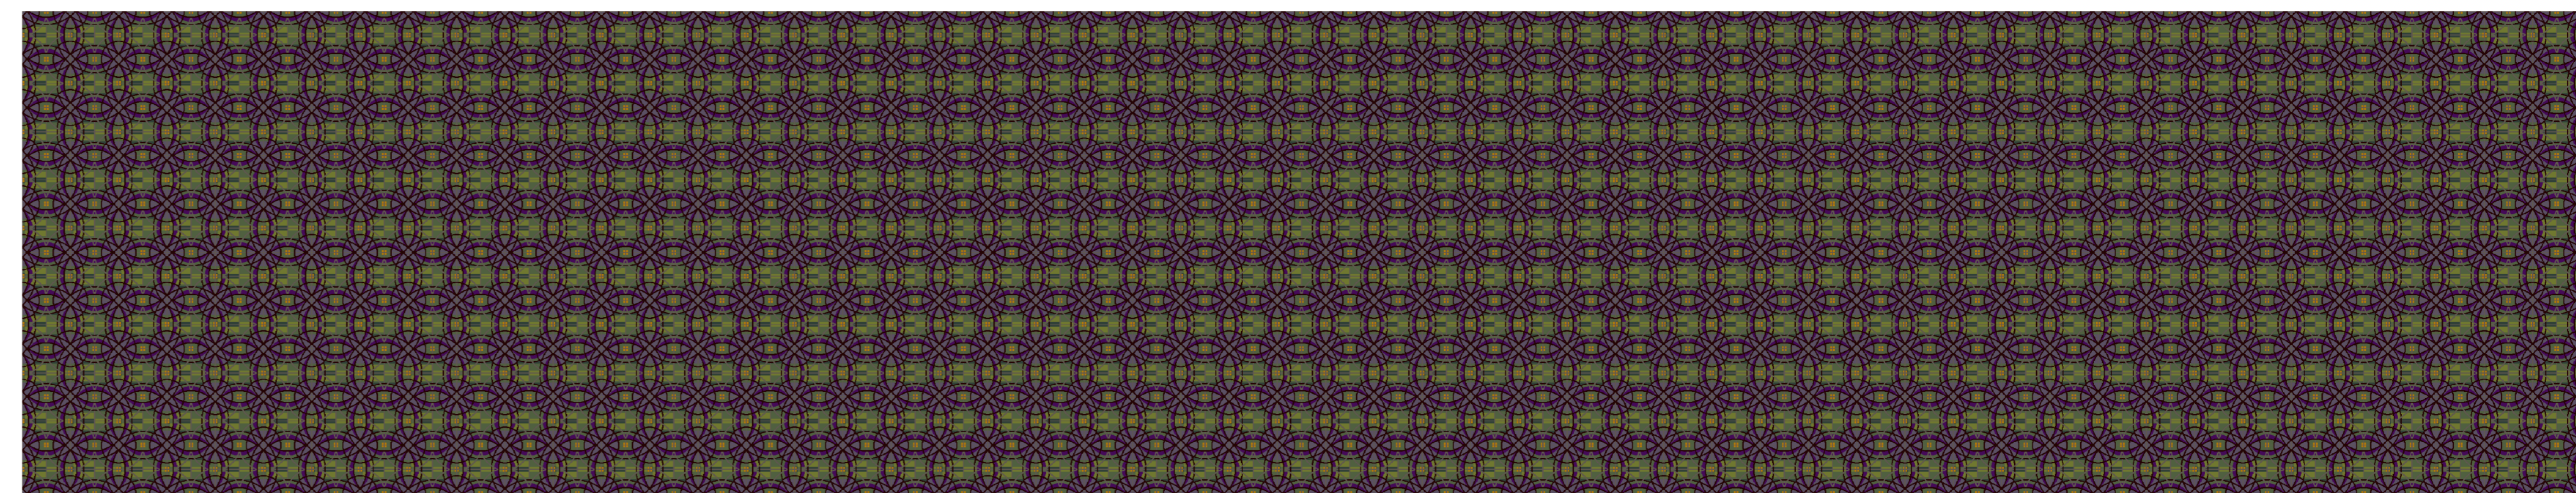


Design Size: 13ft 0in x 19ft 0in  
 Print Scale: 1:30.00

- C10262 MID GREEN 1
- C5151 OLIVE GREEN 2
- C4541 BROWN 3
- C10206 WILLOW 4
- C5160 PURPLE 5
- C5167 DK TAUPE 6
- C5162 LT. COOL GREY 7
- C10038 YELLOW OCHRE 8

Design Size: 53ft 0in x 10ft 0in  
 Print Scale: 1:30.00


CORRIDOR OUTFILL + STAIRS  
 D/N: 1/115008  
 FROM PREVIOUS ORDER CUK10579

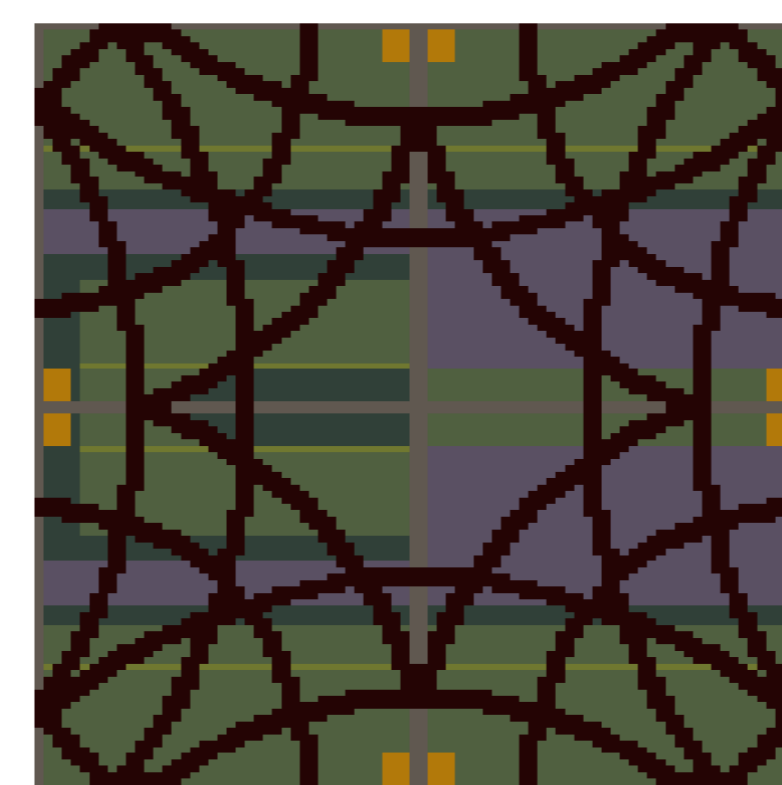

Design Size: 1ft 0in x 1ft 0in  
 Print Scale: 1:3.00

- C10262 MID GREEN 1
- C5151 OLIVE GREEN 2
- C4541 BROWN 3
- C10206 WILLOW 4
- C5167 DK TAUPE 6
- C5162 LT. COOL GREY 7
- C10038 YELLOW OCHRE 8

SHOWN IN REPEATS FOR SCALE COMPARISON

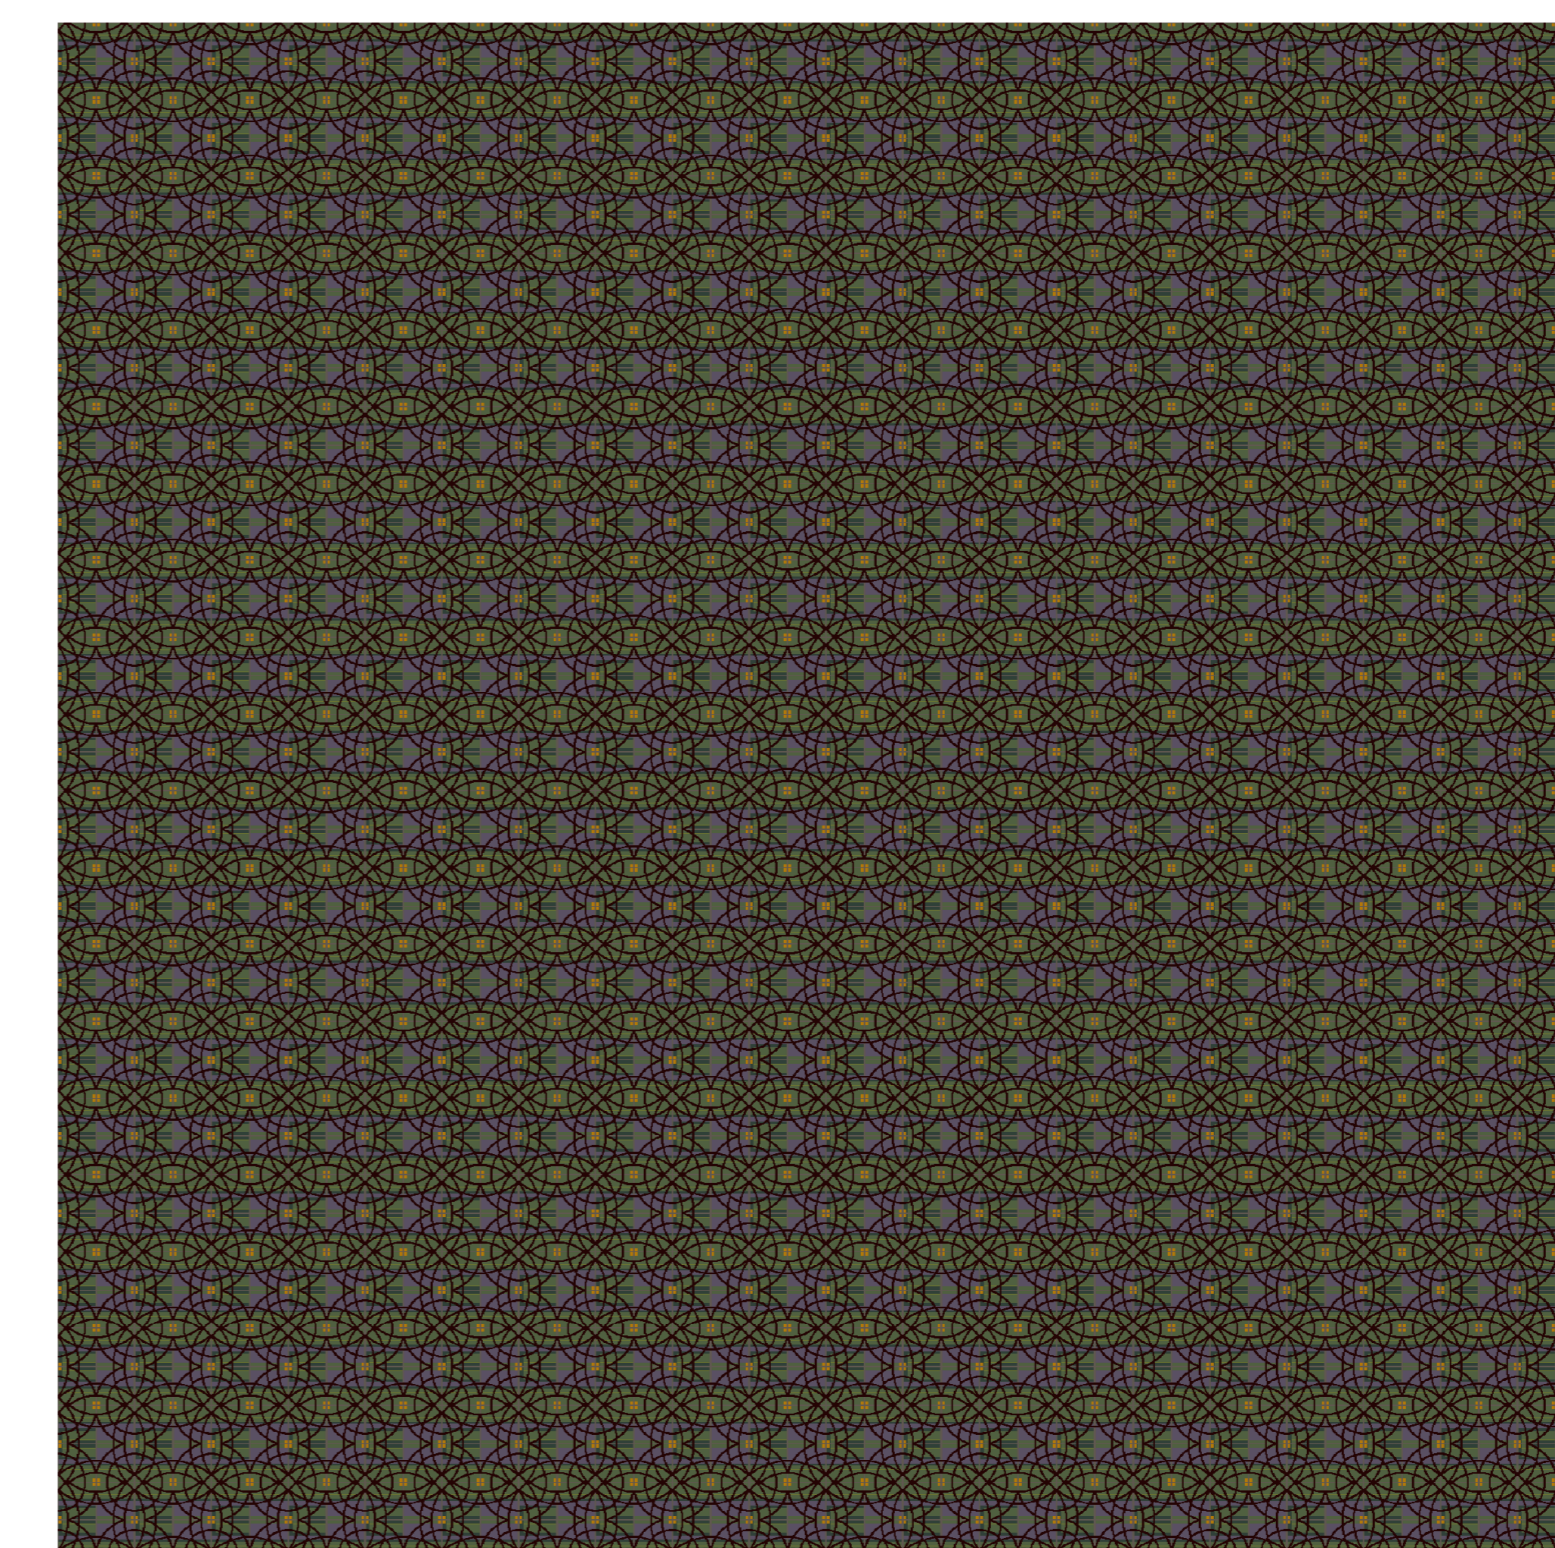

Design Size: 1ft 0in x 1ft 0in  
 Print Scale: 1:30.00



PROJECT

CB611-08  
 PCCA  
 ANNEX LEVEL 1  
 VERSION 1

APPROVED BY:

*Stephen Shepper* 1/12/2023